





SCALE - 1 : 100.

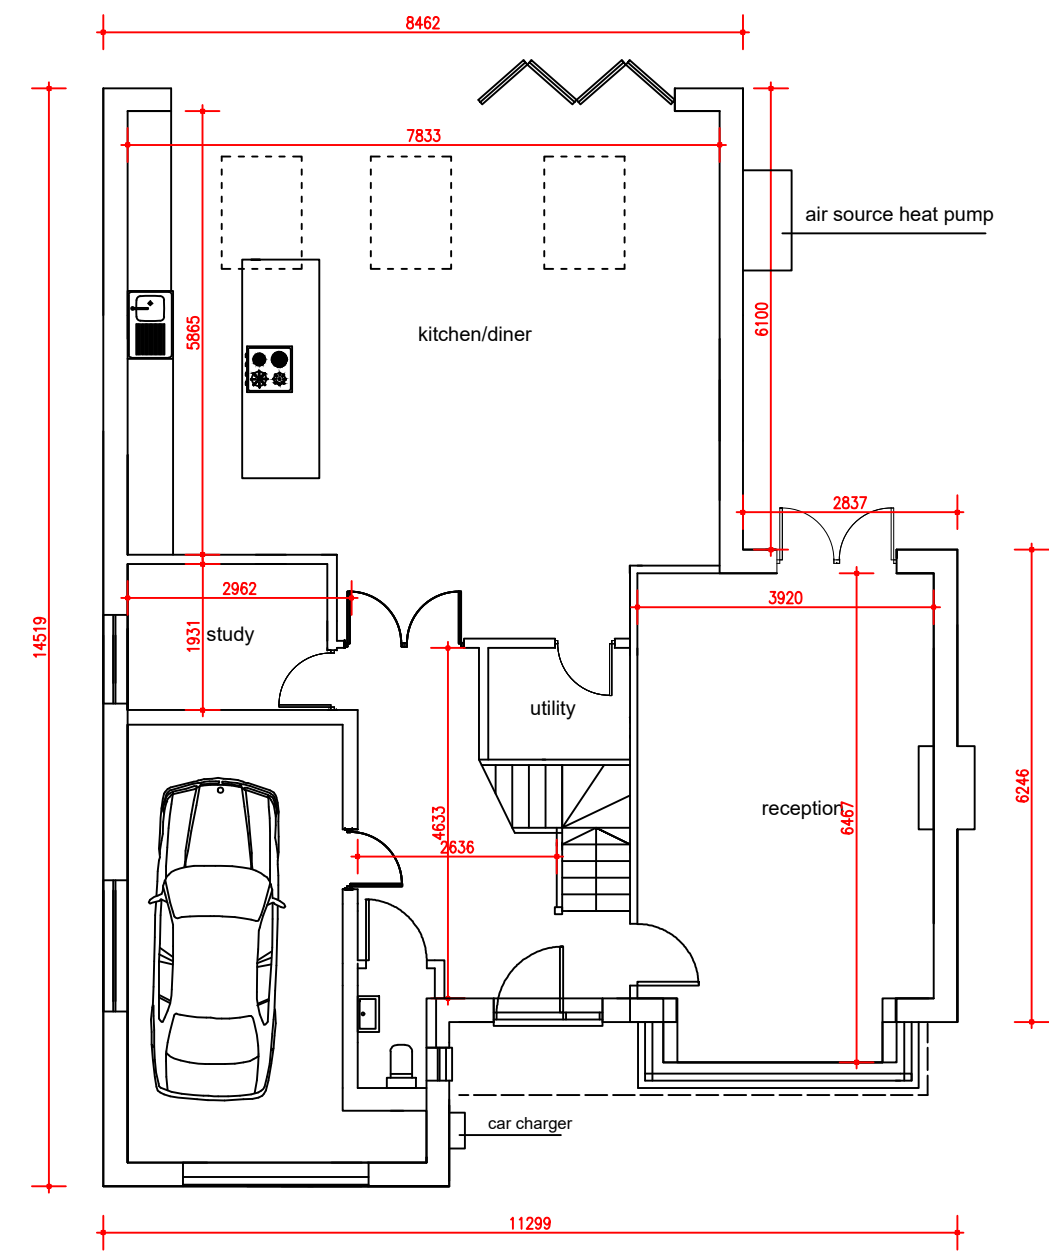

PROPOSED GROUND FLOOR PLAN

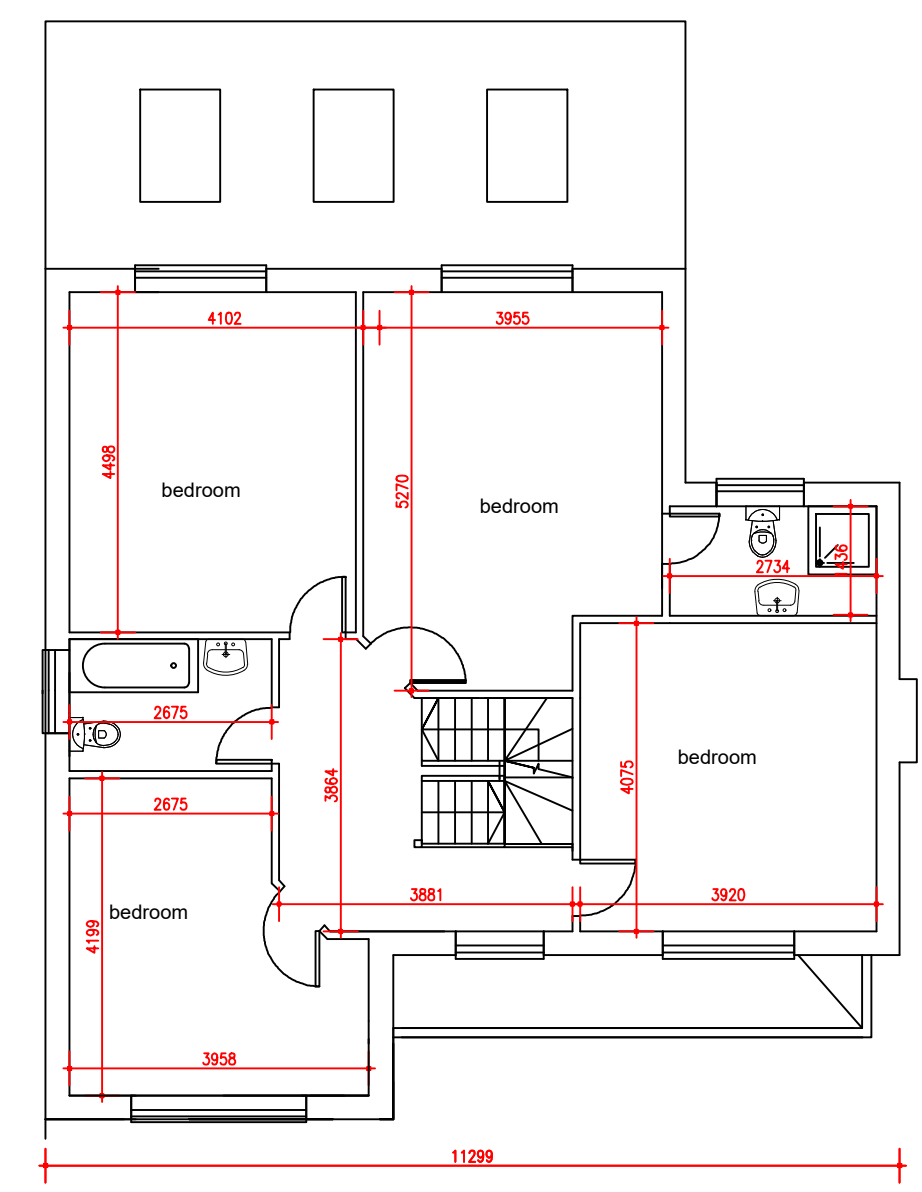

PROPOSED FIRST FLOOR PLAN

M C S DESIGN Architectural Services Millennium Creative Services Design 53 Westmead, Windsor, SL4 3NN	
mob: 07989319224 tel: 01753 869117 fax: 01753 869117 www.mcsdesignservices.co.uk email: info@mcsdesignservices.co.uk	
client	MR. PARMJIT GREWAL
site	12 WINKFIELD ROAD, WINDSOR, SL4 4BG
project	DEMOLITION OF EXISTING TO ERECT 4 BEDROOM DETACHED DWELLING
title	PROPOSED GROUND FLOOR AND FIRST FLOOR PLANS
status	FULL PLANNING APPLICATION
drawing number	GREWAL/PLAN/002
scale	1:100 @ A3
drawn	Kaleem Janjua B.Arch.
date	15th November 2023
revision	