


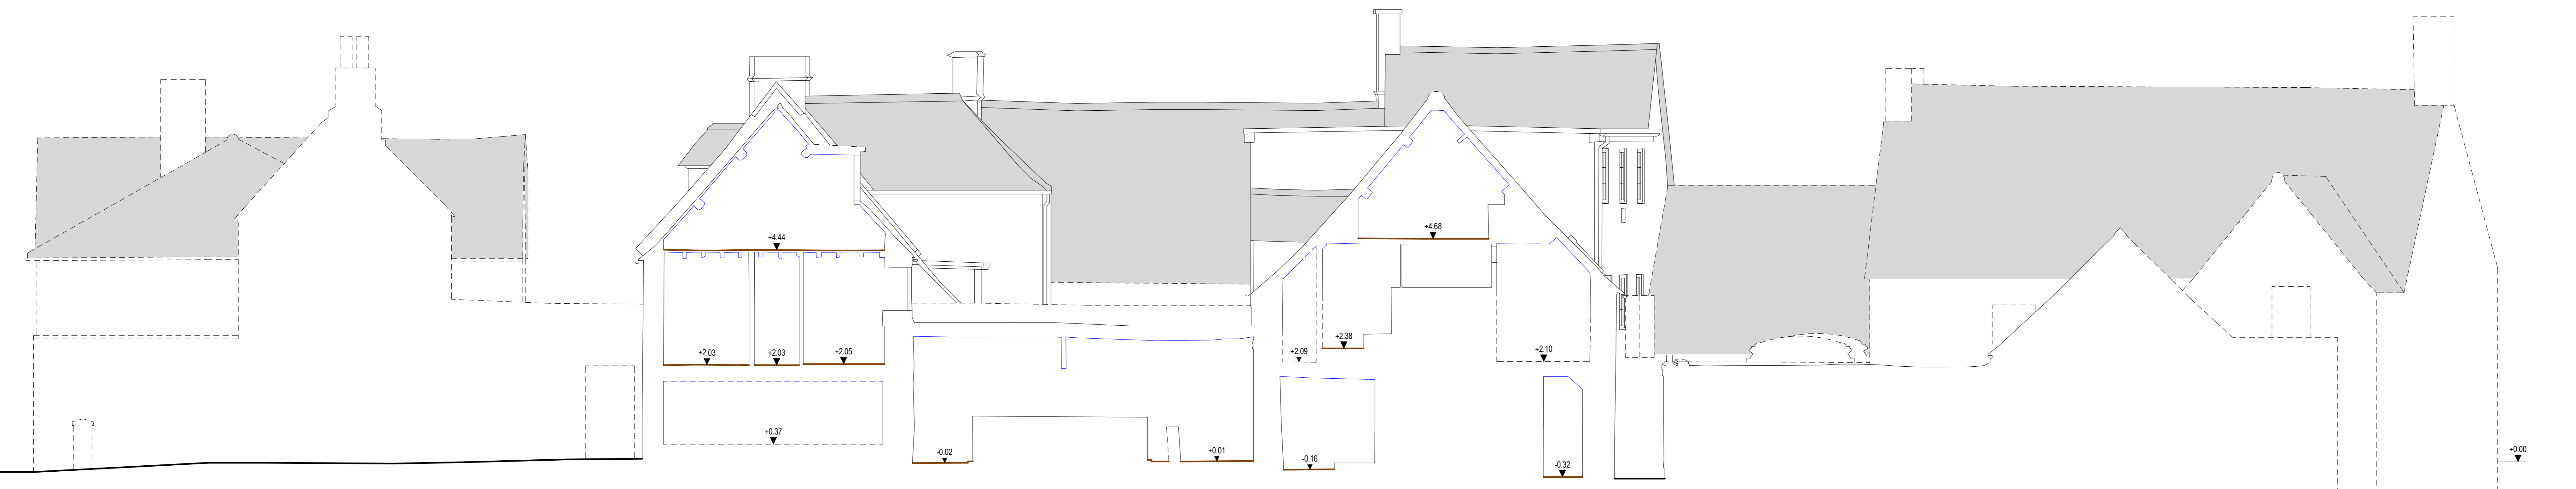

1 Existing elevation 1
 1 : 50



2 Existing elevation 2
 1 : 50



3 Existing elevation 3
 1 : 50

Notes
 - All information contained in this drawing should be checked and verified prior to any fabrication or construction.
 - Any discrepancies between this drawing and any other information should be reported to Measured Survey Pro within 60 days after the native CAD DWG drawings are released.