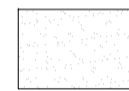

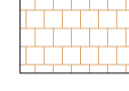
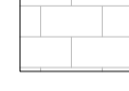






**LEGEND (HARD WORKS)**

-  Bituminous open grade macadam, 'dark grey'
-  Existing surface or improve with pea shingle 10mm, 40mm deep over permeable membrane edged by timber where necessary (or similar)
-  Marshall's: Tegula Piora 'Harvest' concrete block permeable paving 160 x 240, 160 x 160, 120 x 160mm x 60mm depth, staggered bond pattern
-  Marshall's - Firedstone paving 'Fired York' 600 x 300 x 38mm
-  Timber close board fence, 1800mm ht, gate to match
-  Timber post and rail fence, 1800mm ht 900mm width
-  Bird Boxes - 2No Integrated Bird box - Vivara Pro Woodstone House Sparrow Box
-  Bat Box - 1No Nestbox integrated Eco bat box

**Notes**  
 Plan to be read in conjunction with the engineer and landscape drawings.

No measurements to be scaled off drawing. Worked from figured dimensions only.

All dimensions shown on drawing are shown in millimetres unless otherwise stated.

All dimensions and levels to be checked on site. Landscape Architect to be notified immediately of any discrepancies prior to the commencement of works.



Nestbox integrated batbox



Vivara Pro woodcrete integrated bird box



Date	Reason for revisions	By
Client Amhurst Homes		
Project: Barn Rear Of Mulberry House, Wenden Road, Arkesden, Essex, CB11 4HF		
Drawing Title: Hard works		
Scale: 1:100 @ A1	Date: November 2023	
Drawing Number: 1409-02	Revision Number: A	