




- PROPOSED SIGNAGE LOCATION KEY:
- A SIGN TYPE 01 - TOTEM SIGN
  - B SIGN TYPE 02 - 'NO PARKING' SIGN
  - C SIGN TYPE 03 - PANEL SIGN
  - D SIGN TYPE 04 - MENU STYLE LOCKABLE SIGN
  - E SIGN TYPE 05 - PANEL SIGN

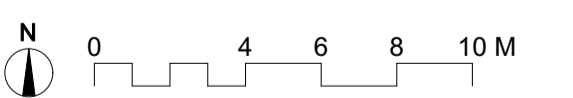

**Studio:**  
Edge Design Workshop Limited,  
7 Royal Well Place,  
Cheltenham GL50 3DN  
01242 528 111  
Plaxal 14 East Bay Lane, Here East,  
Queen Elizabeth Olympic Park,  
London E20 3BS  
020 7781 6177  
mail@edgedesignworkshop.com  
www.edgedesignworkshop.com

**General Notes:**  
Copyright © EdgeDesignWorkshop Ltd. 2023.  
EdgeDesignWorkshop is a limited company registered in England and Wales.  
Registration number 4647312.  
RIBA Chartered practice number 20022034.  
This drawing is not to be reproduced, copied or given to a third party without express permission.  
Do not scale drawings, dimensions govern.  
All dimensions shall be verified on site before proceeding with the work.  
All dimensions given in millimetres unless stated otherwise.  
All drawings to be read in conjunction with other consultants drawings and specifications.  
EdgeDesignWorkshop Ltd. are to be formally notified of any discrepancies.

**Drawing Notes:**

Revision	Date	Drawn	Audited	Details of revision
A	05/12/2023	TJ	AC	AMENDMENT FOLLOWING PLANNING OFFICER COMMENT

**Project**  
ST MATTHEW'S CHURCH  
44 CLARENCE STREET, CHELTENHAM GL50 3PL

**Description**  
PROPOSED EXTERNAL SIGNAGE

**Drawing Title**  
BLOCK PLAN

**Project/Drawing/Revision No.**  
1657\_301\_A

**RIBA Stage/Status**  
3

**Scale**  
1:200 @ A1

**Date**  
29/11/2023

**Drawn/Audited**  
TJ/AC

