


SIGN TYPE 01

- TOTEM SIGN
- MILD STEEL TOTEM
- BOX SECTION FRAME
- FLAT PANEL TO FRONT AND REAR
- PRINTED AND LAMINATED VINYL GRAPHICS IN WHITE AND SPA BLUE
- CLEAR LACQUER TO ALL MILD STEEL

COLOUR REFERENCES:

WHITE:
 - CMYK: 000 000 000 000
 - RGB: 255 255 255
 - HEX: FFFFFFFF

SPA BLUE:
 - CMYK: 100 000 000 000
 - RGB: 052 155 255
 - HEX: 349BFF

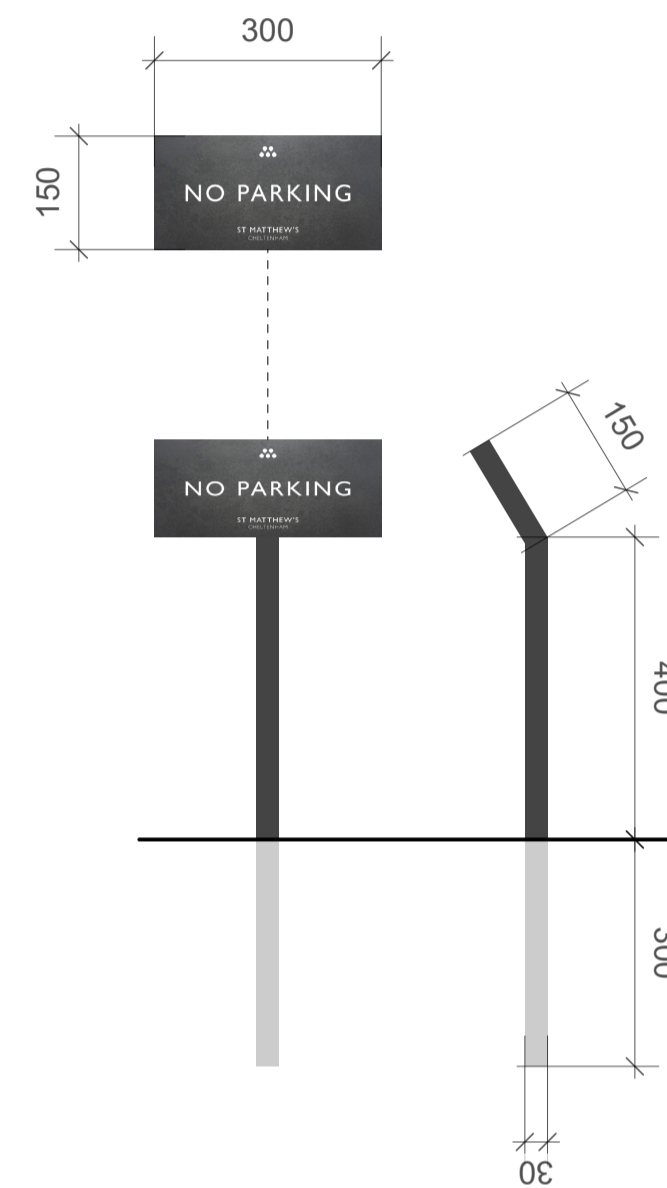


SIGN TYPE 02 [x5]

- 'NO PARKING' SIGN
- 3MM MILD STEEL PANEL
- PRINTED AND LAMINATED VINYL GRAPHICS TO FACE IN WHITE
- MOUNTED TO FABRICATED MILD STEEL POST WITH ANGLE
- CLEAR LACQUER TO ALL MILD STEEL

COLOUR REFERENCES:

WHITE:
 - CMYK: 000 000 000 000
 - RGB: 255 255 255
 - HEX: FFFFFFFF

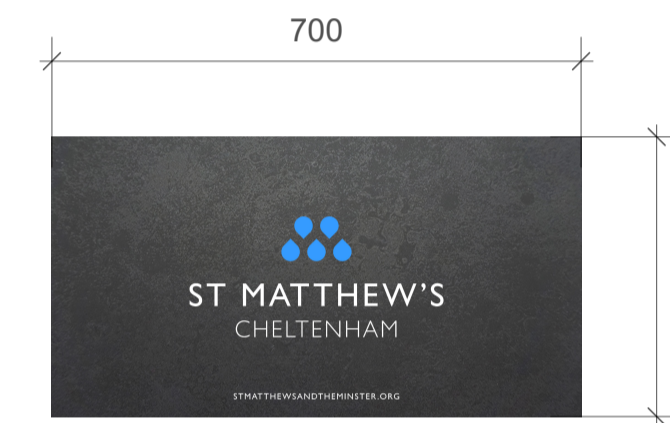

SIGN TYPE 03

- PANEL SIGN
- 3MM MILD STEEL PANEL
- CLEAR LACQUER FINISH
- PRINTED AND LAMINATED VINYL GRAPHICS TO FACE IN WHITE AND SPA BLUE
- MOUNTED ON LOCATORS


COLOUR REFERENCES:

WHITE:
 - CMYK: 000 000 000 000
 - RGB: 255 255 255
 - HEX: FFFFFFFF

SPA BLUE:
 - CMYK: 100 000 000 000
 - RGB: 052 155 255
 - HEX: 349BFF

SIGN TYPE 04 TO BE LIT WITH ELC TALOMA LED OUTDOOR WALL LAMP IN ANTHRACITE GREY

LIGHT DIMENSIONS APPROX:
 H 76 MM, W 81 MM, D 66 MM

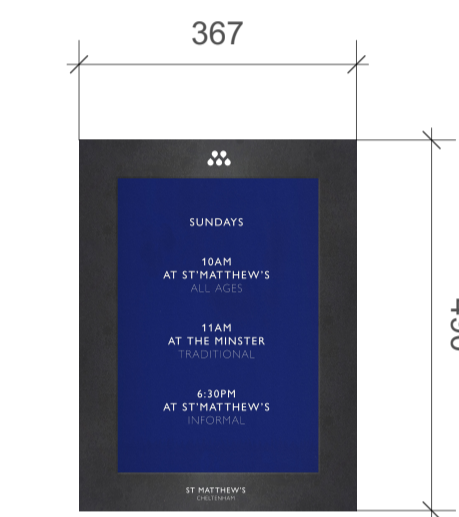


SIGN TYPE 04 [x2]

- MENU STYLE LOCKABLE SIGN
- OUTDOOR LOCKABLE POSTER CASE
- ALUMINIUM FRAME WITH HIGH IMPACT ACRYLIC PANEL
- PRINTED IN SPA BLUE DARK AND WHITE
- FINISHED GLOSS BLACK

COLOUR REFERENCES:

SPA BLUE DARK:
 - CMYK: 100 090 010 010
 - RGB: 021 135 108
 - HEX: 15236C

WHITE:
 - CMYK: 000 000 000 000
 - RGB: 255 255 255
 - HEX: FFFFFFFF

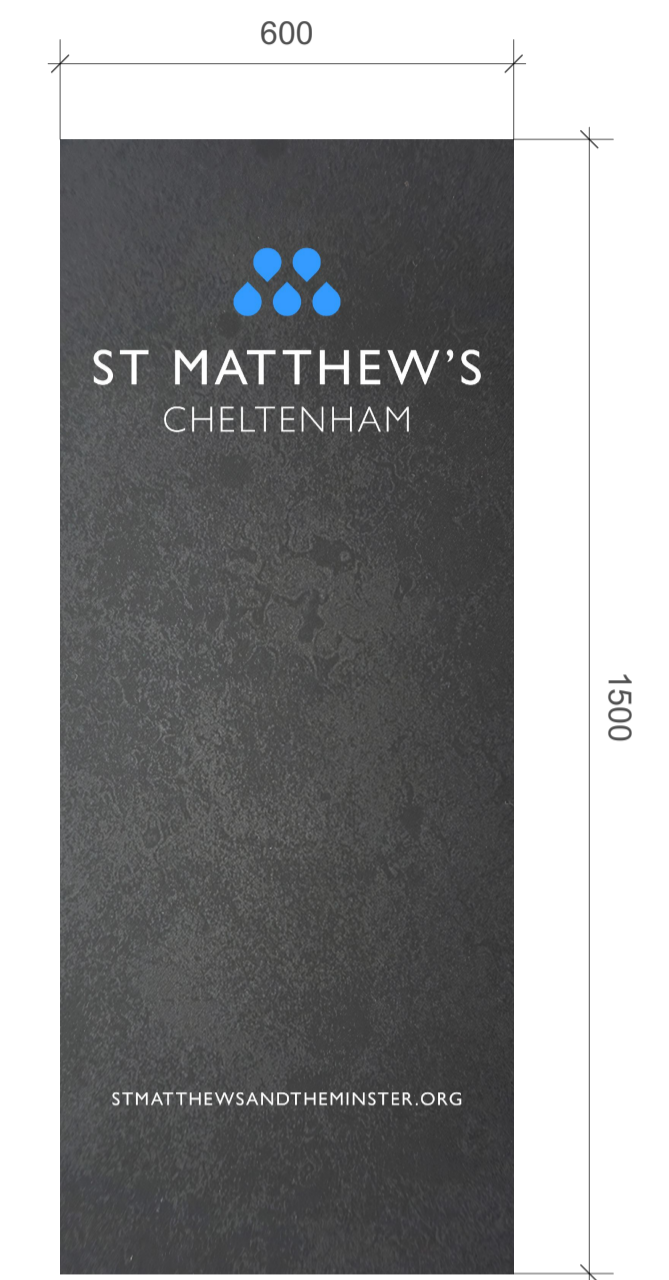


SIGN TYPE 05


- PANEL SIGN
- 3MM MILD STEEL PANEL
- CLEAR LACQUER FINISH
- PRINTED AND LAMINATED VINYL GRAPHICS TO FACE IN WHITE [HEX: FFFFFFFF] AND SPA BLUE [HEX: 349BFF]
- MOUNTED ON LOCATORS

COLOUR REFERENCES:

WHITE:
 - CMYK: 000 000 000 000
 - RGB: 255 255 255
 - HEX: FFFFFFFF

SPA BLUE:
 - CMYK: 100 000 000 000
 - RGB: 052 155 255
 - HEX: 349BFF

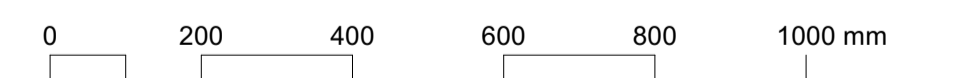

Studio: Edge Design Workshop Limited, 7 Royal Well Place, Cheltenham GL50 3DN 01242 528 111 Plexal 14 East Bay Lane, Here East, Queen Elizabeth Olympic Park, London E20 3BS 020 7781 8177 mail@edgedesignworkshop.com www.edgedesignworkshop.com	General Notes: Copyright © EdgeDesignWorkshop Ltd. 2023. EdgeDesignWorkshop is a limited company registered in England and Wales. Registration number 4647312. RIBA Chartered practice number 20022034. This drawing is not to be reproduced, copied or given to a third party without express permission. Do not scale drawings, dimensions govern. All dimensions shall be verified on site before proceeding with the work. All dimensions given in millimetres unless stated otherwise. All drawings to be read in conjunction with other consultants drawings and specifications. EdgeDesignWorkshop Ltd. are to be formally notified of any discrepancies.	Drawing Notes:	Revision	Date	Drawn	Audited	Details of revision	Project ST MATTHEW'S CHURCH 44 CLARENCE STREET, CHELTENHAM GL50 3PL	Project/Drawing/Revision No. 1657_305		 RIBA # architects	
									Description	RIBA Stage/Status		Date
									PROPOSED EXTERNAL SIGNAGE	3		29/11/2023
									Drawing Title	Scale		Drawn/Audited
					PROPOSED SIGNAGE	1:10 @ A1	TJ/AC					