




EXISTING CLARENCE STREET ELEVATION

Scale: 1:100



EXISTING ST GEORGE'S PLACE ELEVATION

Scale: 1:100

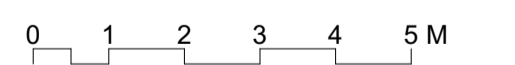

| <p>Studio: Edge Design Workshop Limited. 7 Royal Well Place, Cheltenham GL50 3DN 01242 528 111 Plexal 14 East Bay Lane, Here East, Queen Elizabeth Olympic Park, London E20 3BS 020 7781 8177 mail@edgedesignworkshop.com www.edgedesignworkshop.com</p> | <p>General Notes: Copyright © EdgeDesignWorkshop Ltd. 2023. EdgeDesignWorkshop is a limited company registered in England and Wales. Registration number 4647312. RIBA Chartered practice number 20022034. This drawing is not to be reproduced, copied or given to a third party without express permission. Do not scale drawings, dimensions govern. All dimensions shall be verified on site before proceeding with the work. All dimensions given in millimetres unless stated otherwise. All drawings to be read in conjunction with other consultants drawings and specifications. EdgeDesignWorkshop Ltd. are to be formally notified of any discrepancies.</p> | <p>Drawing Notes:</p> | <table border="1"> <thead> <tr> <th>Revision</th> <th>Date</th> <th>Drawn</th> <th>Audited</th> <th>Details of revision</th> </tr> </thead> <tbody> <tr><td> </td><td> </td><td> </td><td> </td><td> </td></tr> <tr><td> </td><td> </td><td> </td><td> </td><td> </td></tr> <tr><td> </td><td> </td><td> </td><td> </td><td> </td></tr> <tr><td> </td><td> </td><td> </td><td> </td><td> </td></tr> <tr><td> </td><td> </td><td> </td><td> </td><td> </td></tr> <tr><td> </td><td> </td><td> </td><td> </td><td> </td></tr> <tr><td> </td><td> </td><td> </td><td> </td><td> </td></tr> <tr><td> </td><td> </td><td> </td><td> </td><td> </td></tr> <tr><td> </td><td> </td><td> </td><td> </td><td> </td></tr> <tr><td> </td><td> </td><td> </td><td> </td><td> </td></tr> </tbody> </table> | Revision | Date | Drawn | Audited | Details of revision | |<p>Project ST MATTHEW'S CHURCH 44 CLARENCE STREET, CHELTENHAM GL50 3PL</p> <p>Description PROPOSED EXTERNAL SIGNAGE</p> <p>Drawing Title EXISTING CLARENCE STREET & ST GEORGE'S PLACE ELEVATIONS</p> | <p>Project/Drawing/Revision No. 1657_302</p> <table border="1"> <tr> <td>RIBA Stage/Status 3</td> <td>Date 29/11/2023</td> </tr> <tr> <td>Scale 1:100 @ A1</td> <td>Drawn/Audited TJ/AC</td> </tr> </table> | RIBA Stage/Status 3 | Date 29/11/2023 | Scale 1:100 @ A1 | Drawn/Audited TJ/AC | <p>EDW</p> <p>RIBA # architects</p> |
|---|
| Revision | Date | Drawn | Audited | Details of revision | |
| |
| |
| |
| |
| |
| |
| |
| |
| |
| |
| RIBA Stage/Status 3 | Date 29/11/2023 | |
| Scale 1:100 @ A1 | Drawn/Audited TJ/AC | |