






North

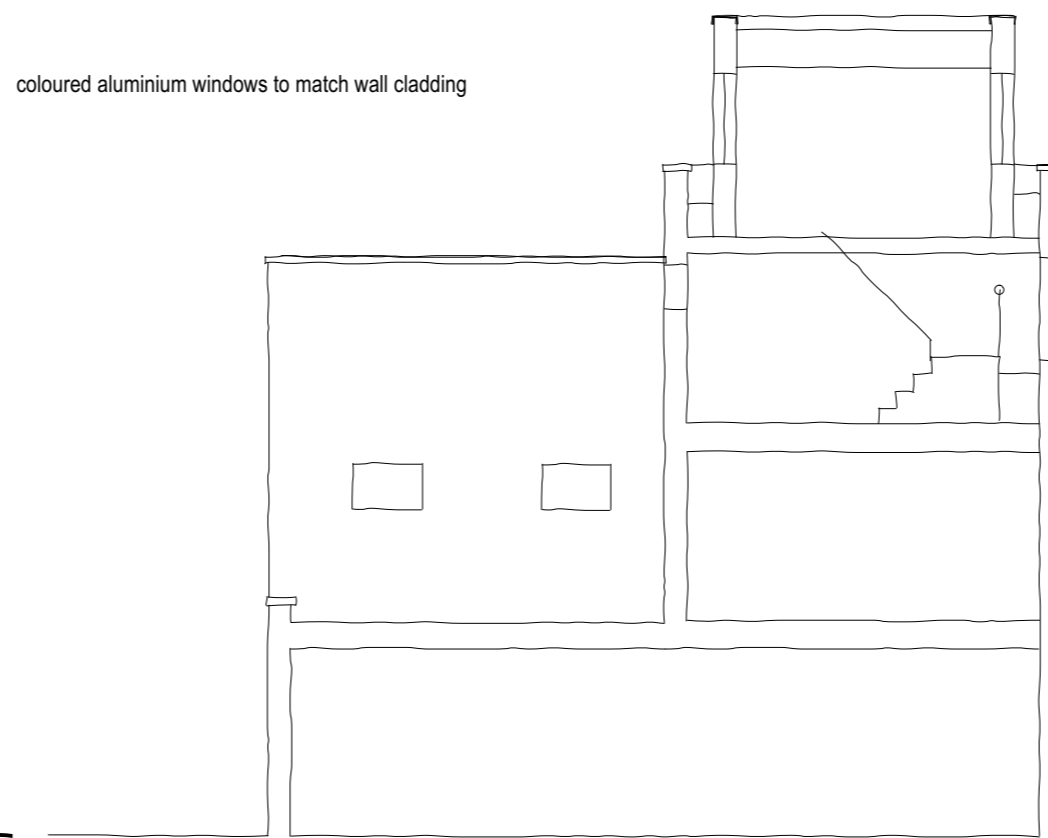


East (Elevation / Section)

coloured aluminium windows to match wall cladding


Horizontal Zinc Cladding - Rainscreen lightweight wall system

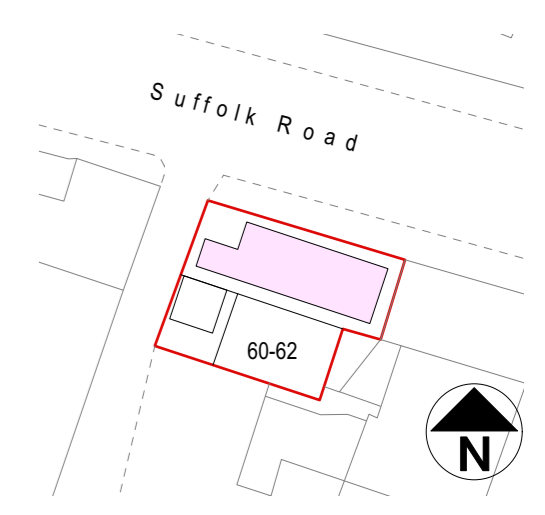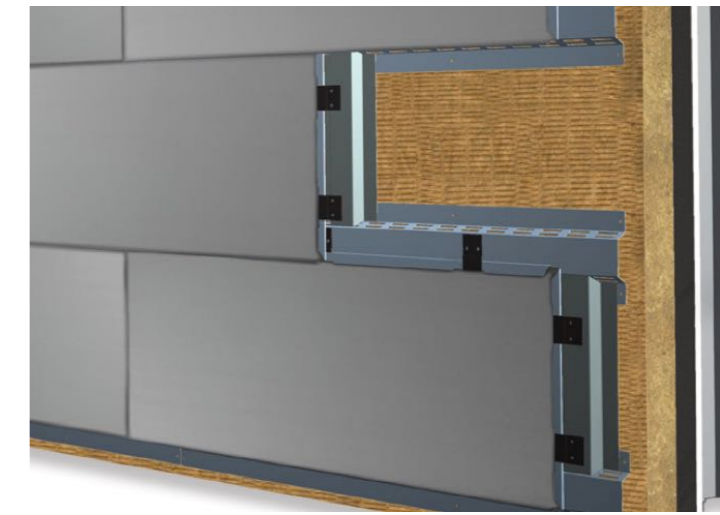


Block Plan
Scale 1 : 500 @ A2

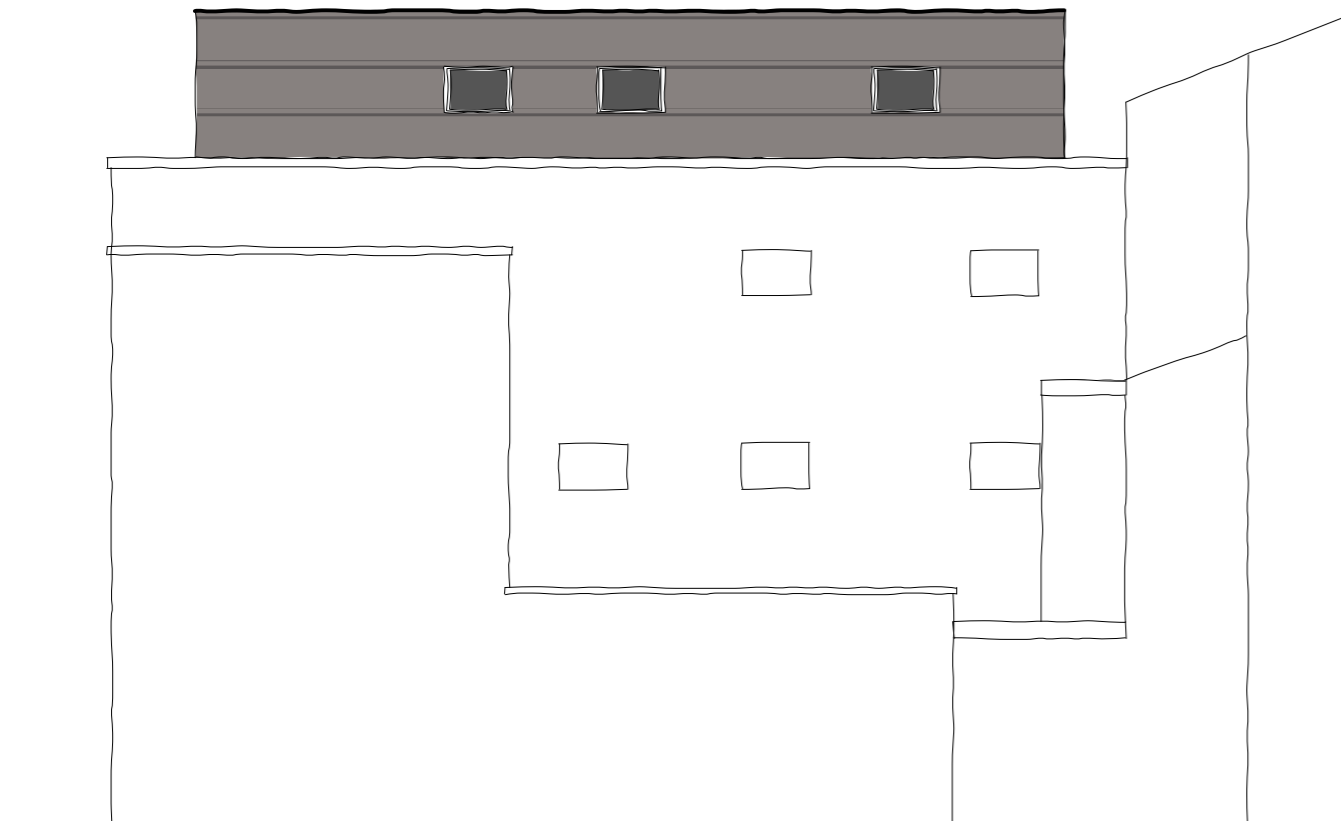


South

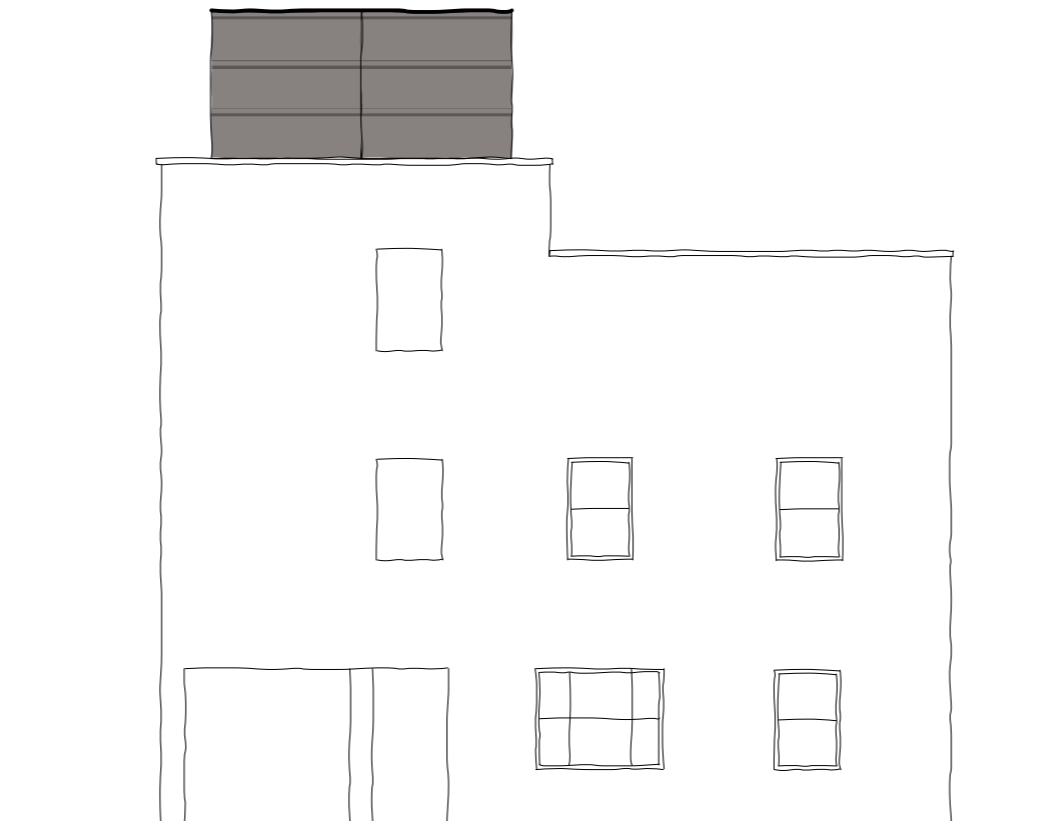


West

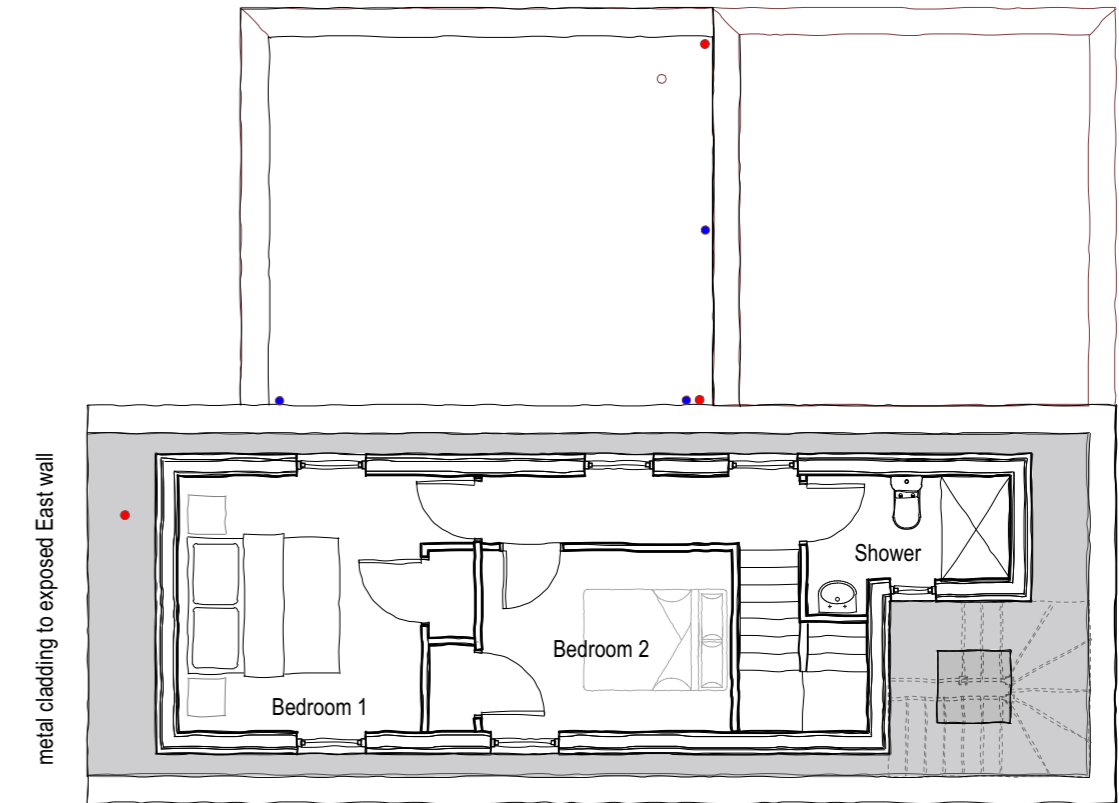


Proposed upward Extension

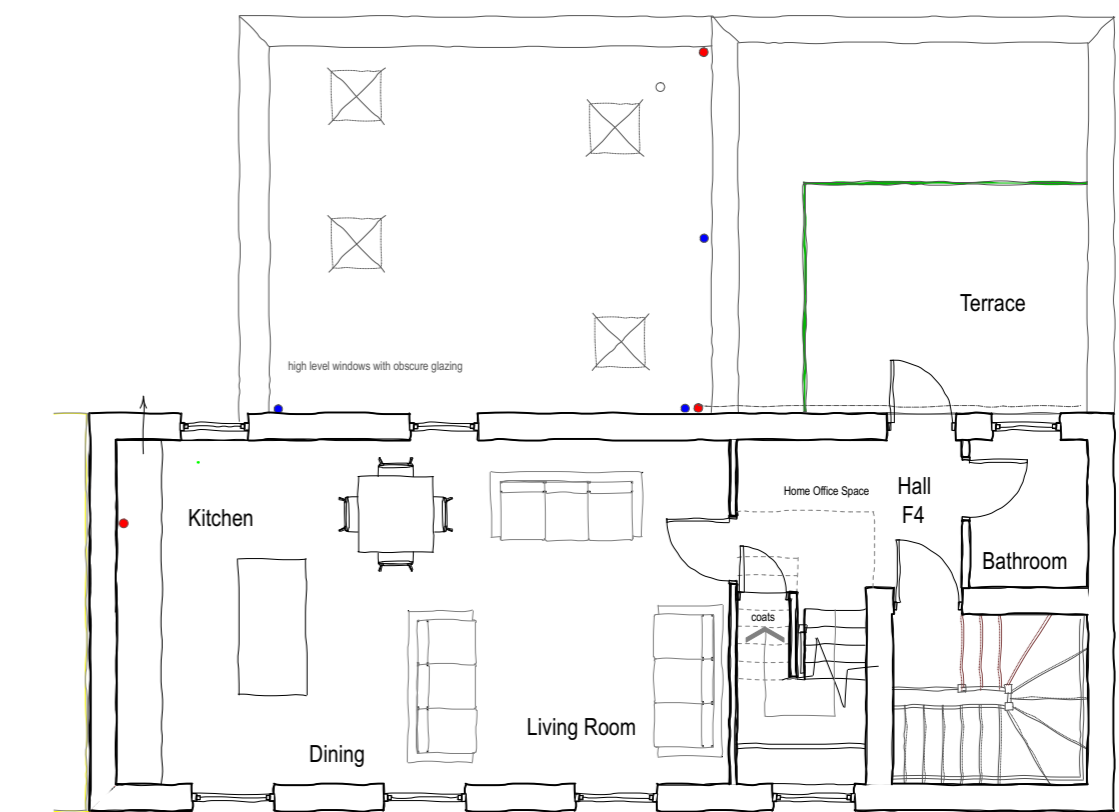

Second Floor

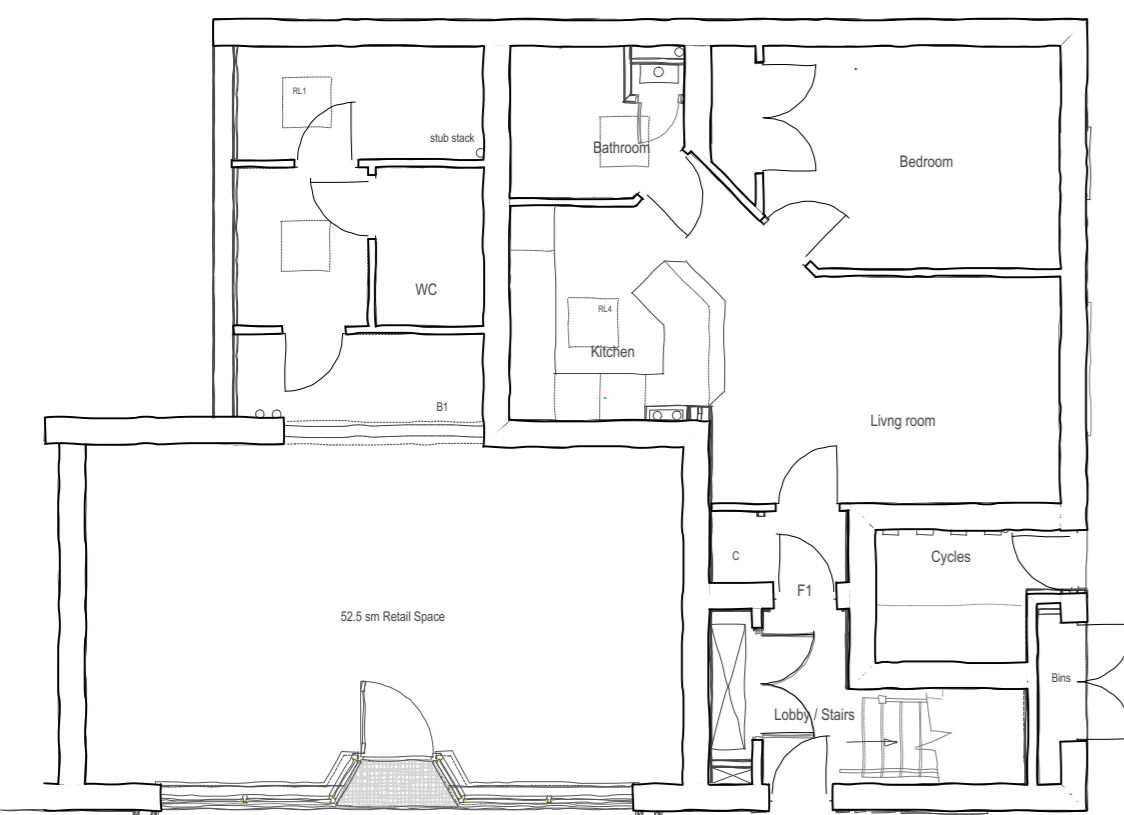

Ground Floor

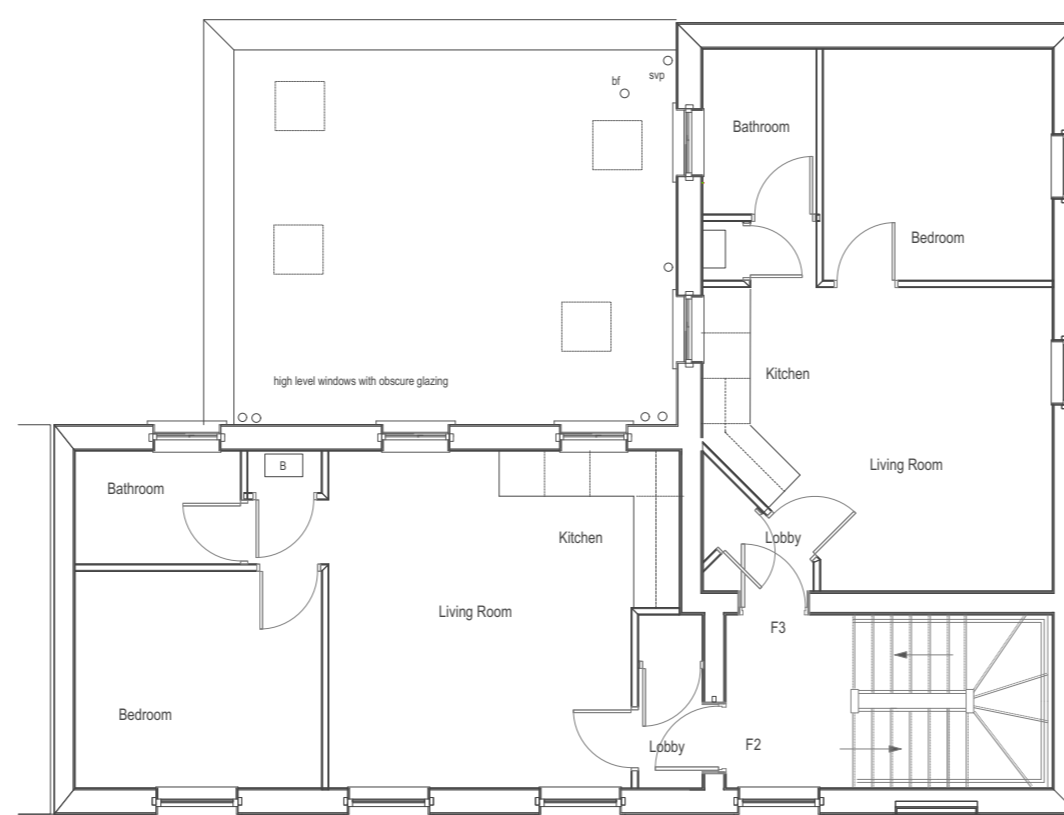

First Floor

Ref	Date	Description
REVISIONS		
CLIENT		SITE
Mr G Wickens		F4 60 Suffolk Road Cheltenham GL50 2AQ
PROJECT		SCALES / PAPER SIZE 1 : 100 or as noted @A2
Upward Extension		DATE Nov. 2023
DRAWING TITLE		1389.02
Proposed Plans and Elevations		

NO ALTERATIONS TO GROUND AND FIRST FLOOR