



LEGEND


- 1. Concrete tiles
- 2. Brickwork
- 3. UPVC windows and doors

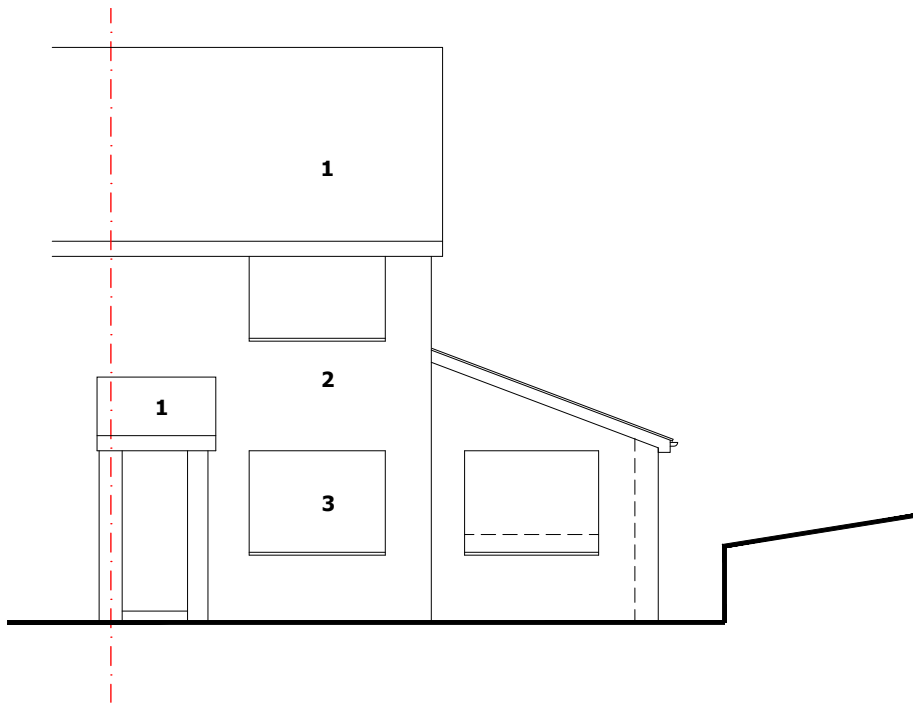

EXISTING FRONT ELEVATION

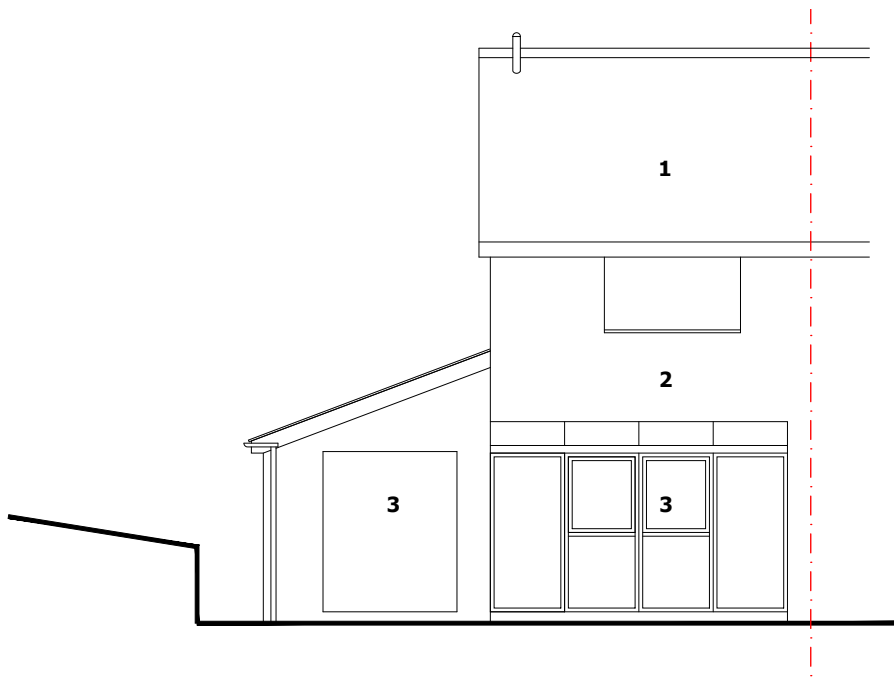

EXISTING REAR ELEVATION

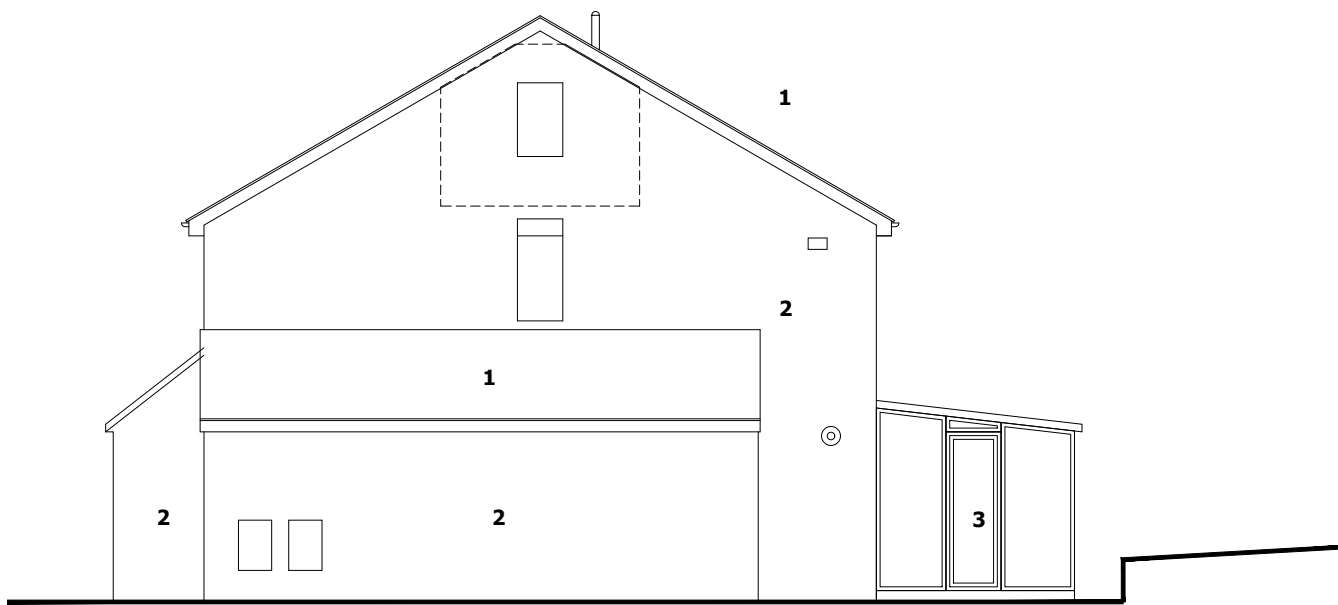

EXISTING SIDE ELEVATION