


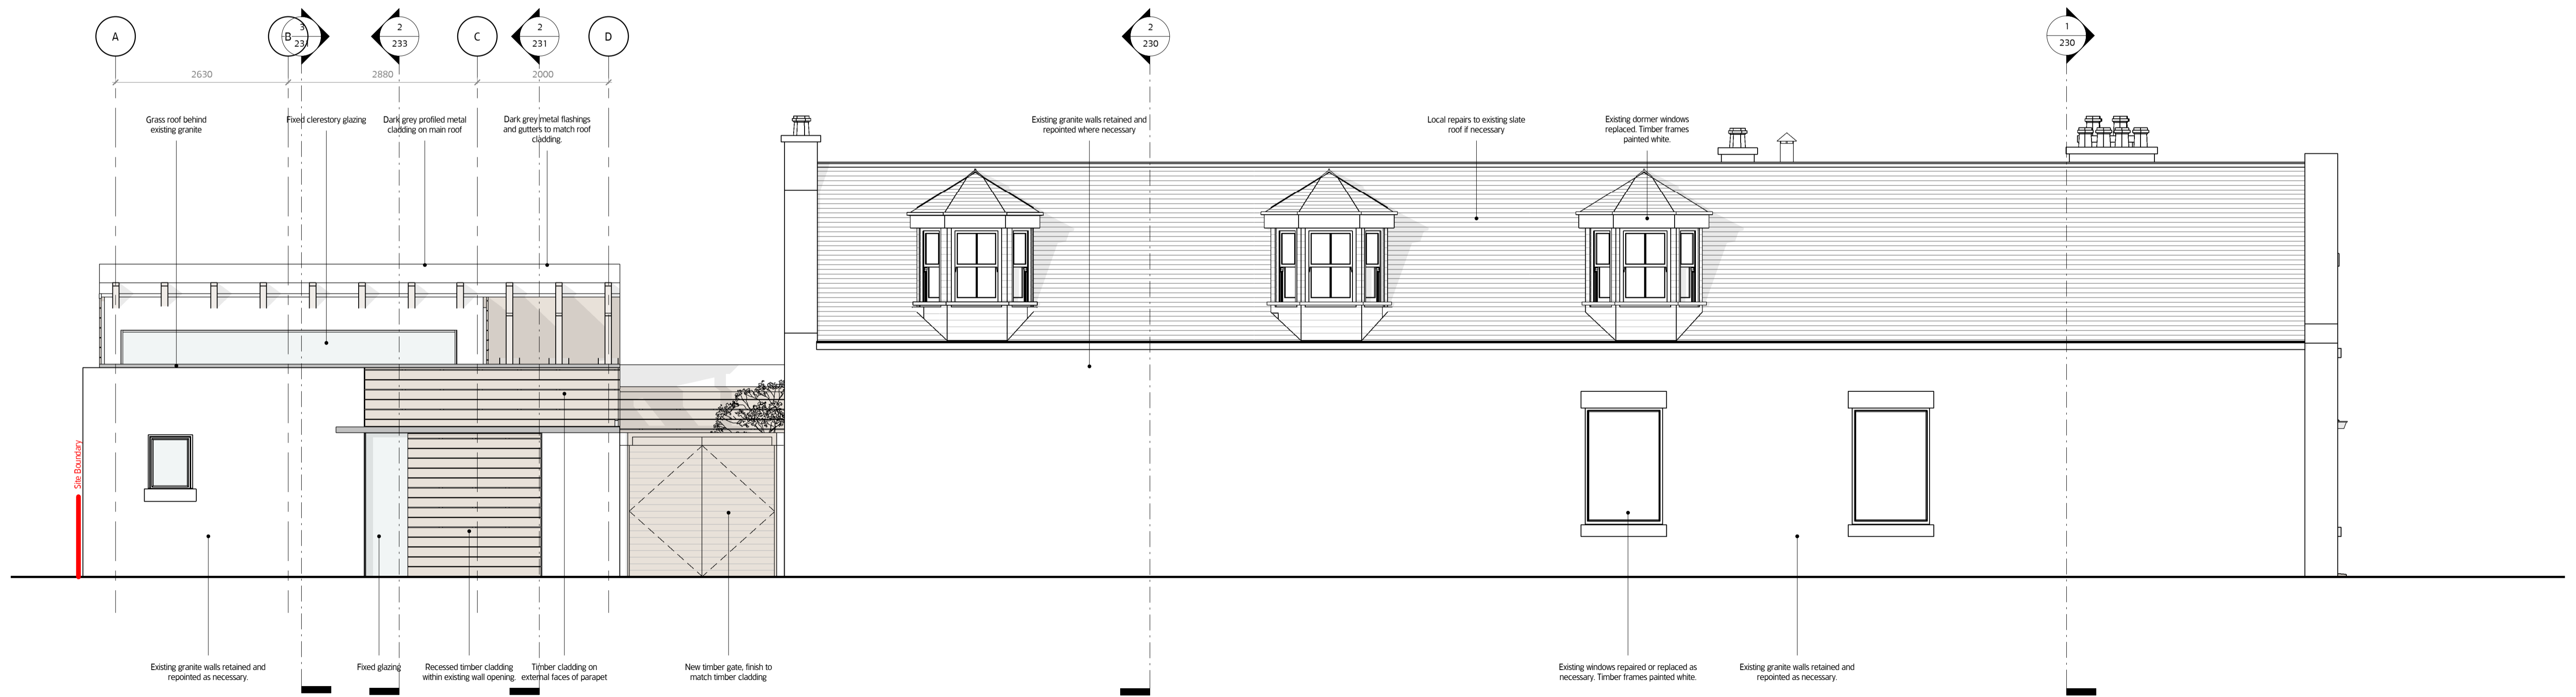

1 Elevation South - Proposed  
1 : 50



2 Elevation West - Proposed  
1 : 50

**MOXON**  
LONDON  
Great Western Studios, 65 Abind Road, London W2 5EU  
t 0207 034 0088 | f 0207 034 0099

SCOTLAND  
Quarry Studios, Craigh, Aberdeenshire AB35 5UL  
t 01339 742047 | f 0207 034 0099  
info@moxonarchitects.com | www.moxonarchitects.com

Project		Dinner Pizzeria & Accommodation	
Drawing Title		Elevations - Proposed (1 of 2)	
Status		Planning	
Drawn by	JK	Checked by	BPA
Project No	763	Scale	1 : 50
Drawing No	220	Date	29/11/23
REV	DATE	DESCRIPTION	Size 61 (841x594mm)
01	28/11/23	Planning	Rev 01
		JK DRW	BPA CHK

