




2011.02.03.02.01.14

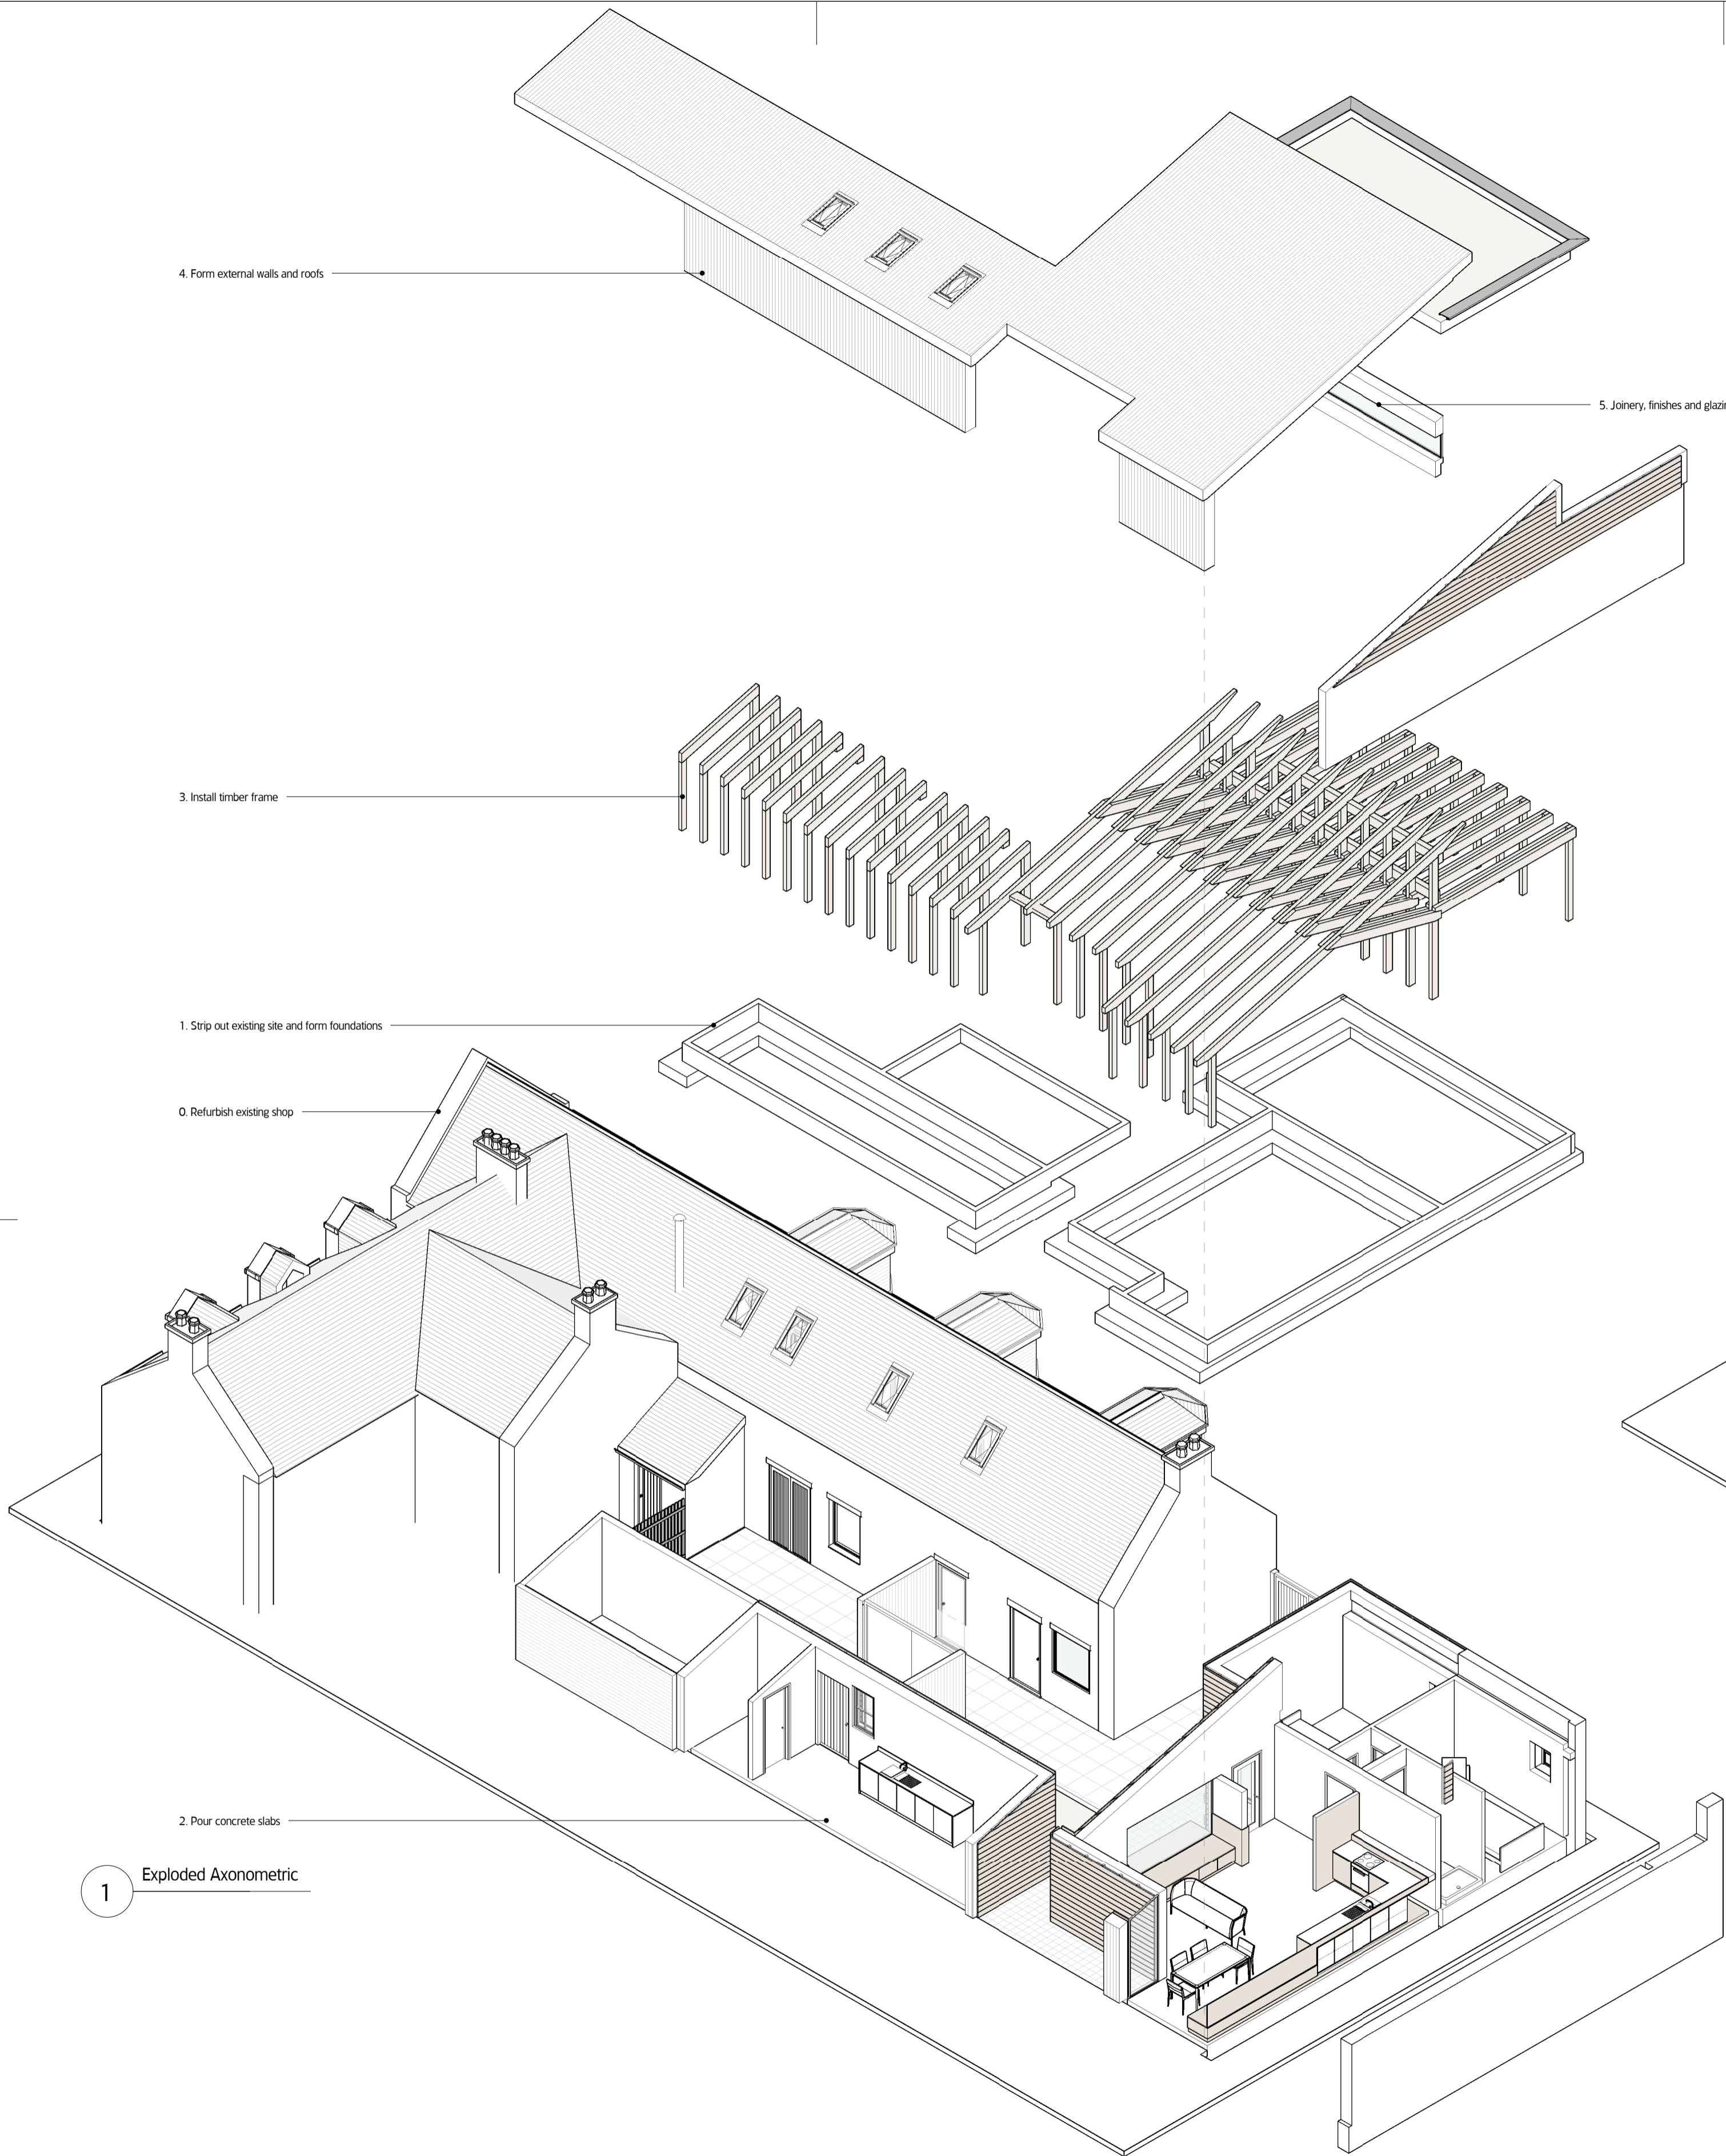

1 Exploded Axonometric

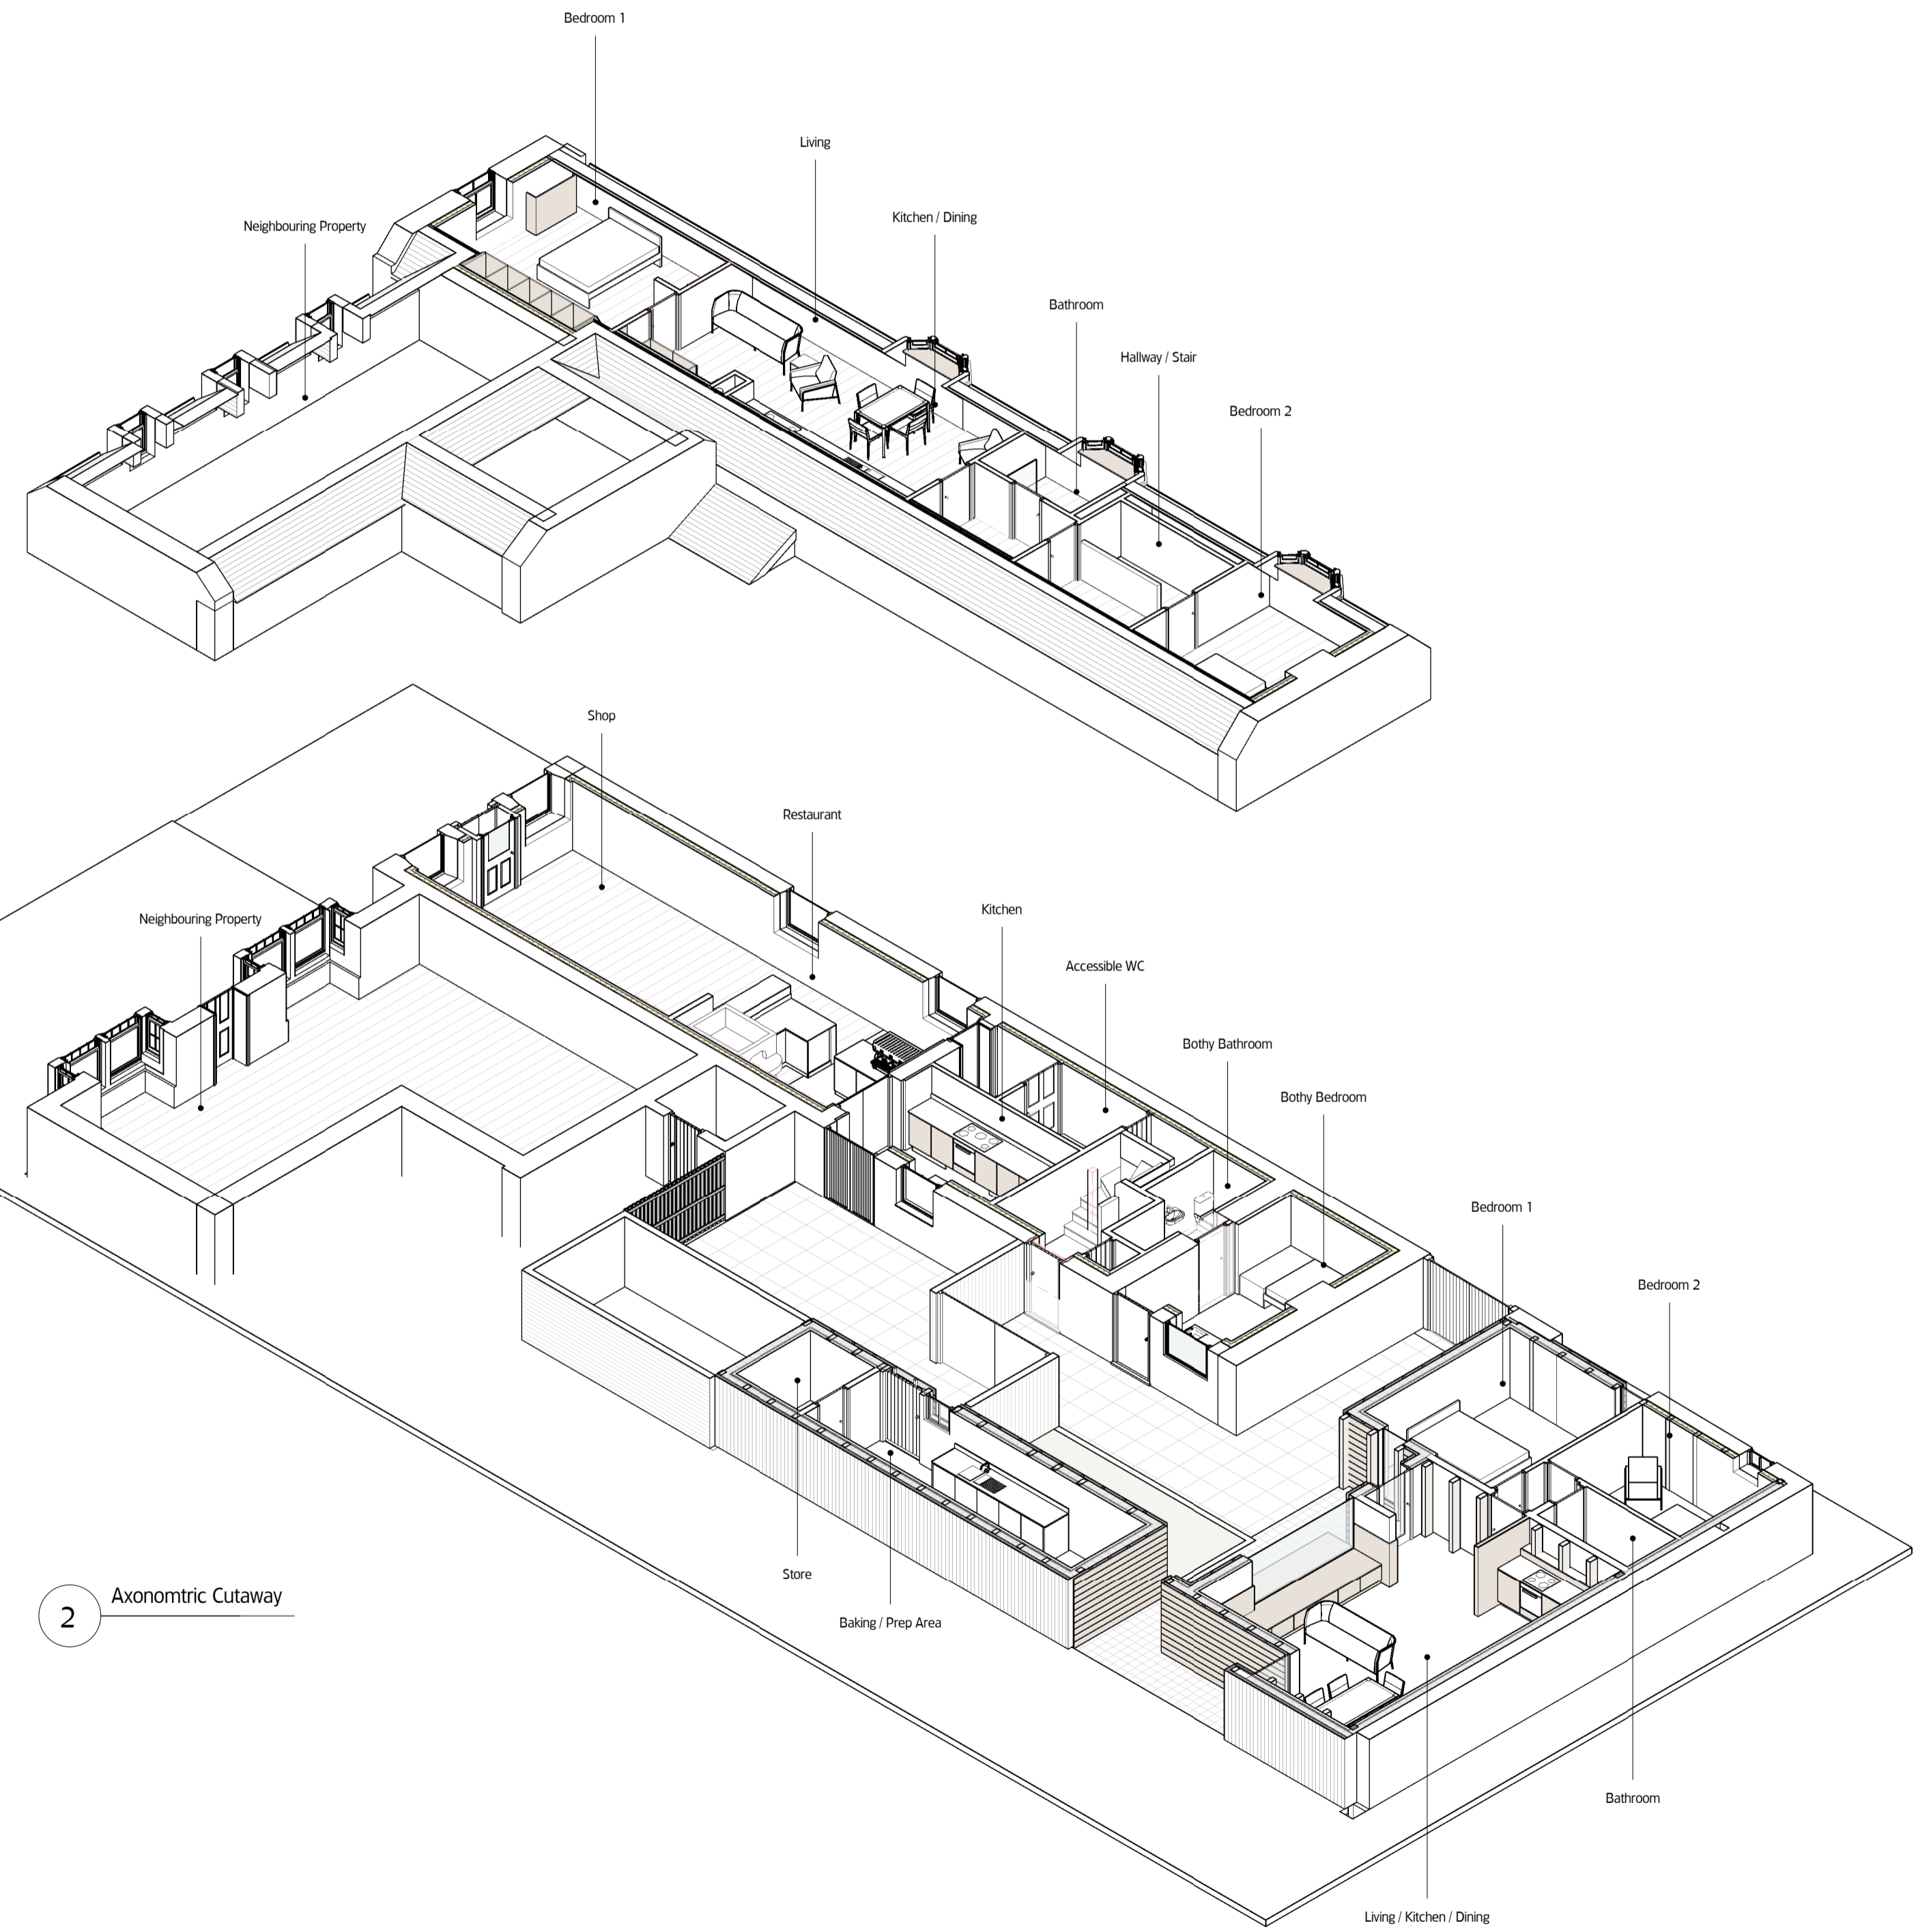

2 Axonometric Cutaway

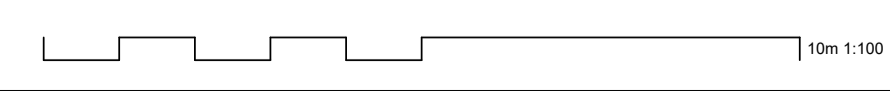

**MOXON**  
LONDON  
Great Western Studios, 65 Alfred Road, London W2 5EU  
t 0207 534 0088 | f 0207 534 0099

SCOTLAND  
Quarry Studios, Craigmiles, Aberdeenshire AB35 5UL  
t 01339 742047 | f 0207 034 0099  
info@moxonarchitects.com | www.moxonarchitects.com

Project	Dinner Pizzeria & Accommodation		
Drawing Title	Axonometric Exploded View		
Status	Planning		
Drawn by	JK	Checked by	BPS
Project No.	753	Scale	As Shown
Rev.	01	Drawing No.	151