


1 Elevation South Courtyard - Proposed
1:50

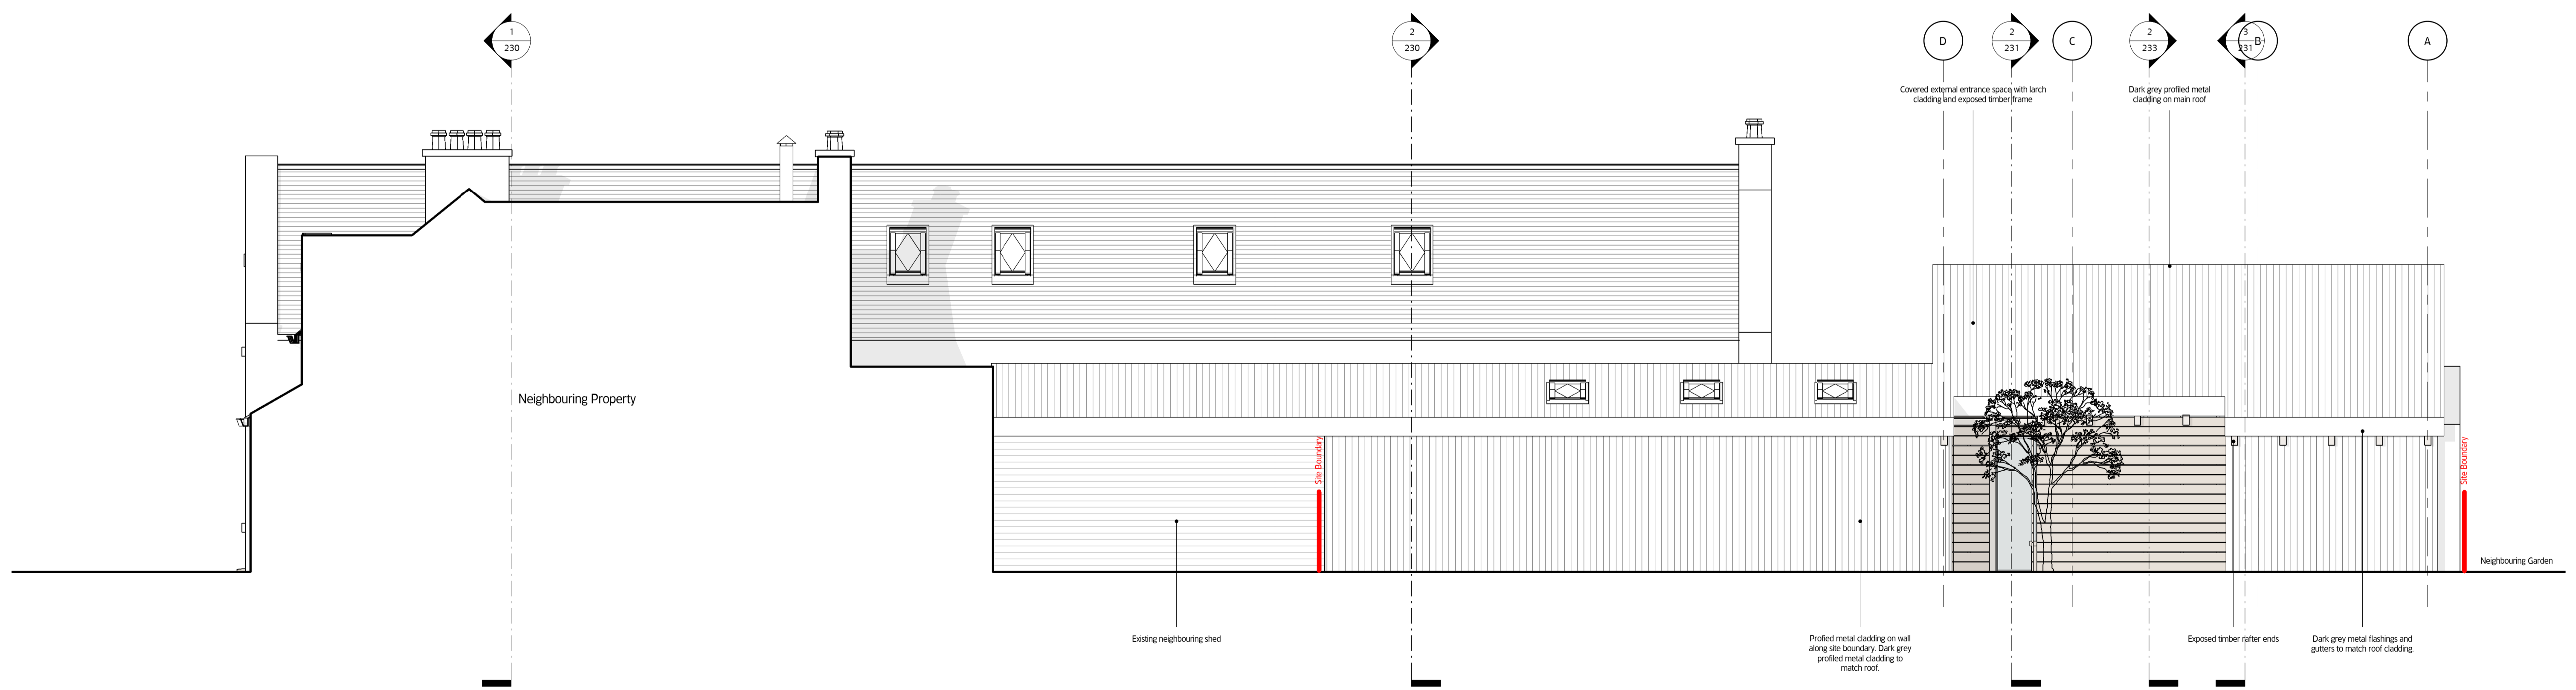

2 Elevation East - Proposed
1:50

MOXON
LONDON
Great Western Studios, 65 Alfred Road, London W2 5EU
t 0207 034 0088 | f 0207 034 0099

SCOTLAND
Quarry Studios, Craigmyle, Aberdeen AB35 5UL
t 01339 742047 | f 0207 034 0099
info@moxonarchitects.com | www.moxonarchitects.com

Project		Dinner Pizzeria & Accommodation	
Drawing Title		Elevations - Proposed (2 of 2)	
Status		Planning	
Drawn by	JK	Checked by	BPA
Project No	763	Scale	1:50
Rev	DATE	DESCRIPTION	CHK
01	28/11/23	Planning	JK
02			BPA
03			CHK
Drawing No			221
Rev			01

04/10/2023 11:48:55