


2 Axonometric Section Through New Build Accommodation

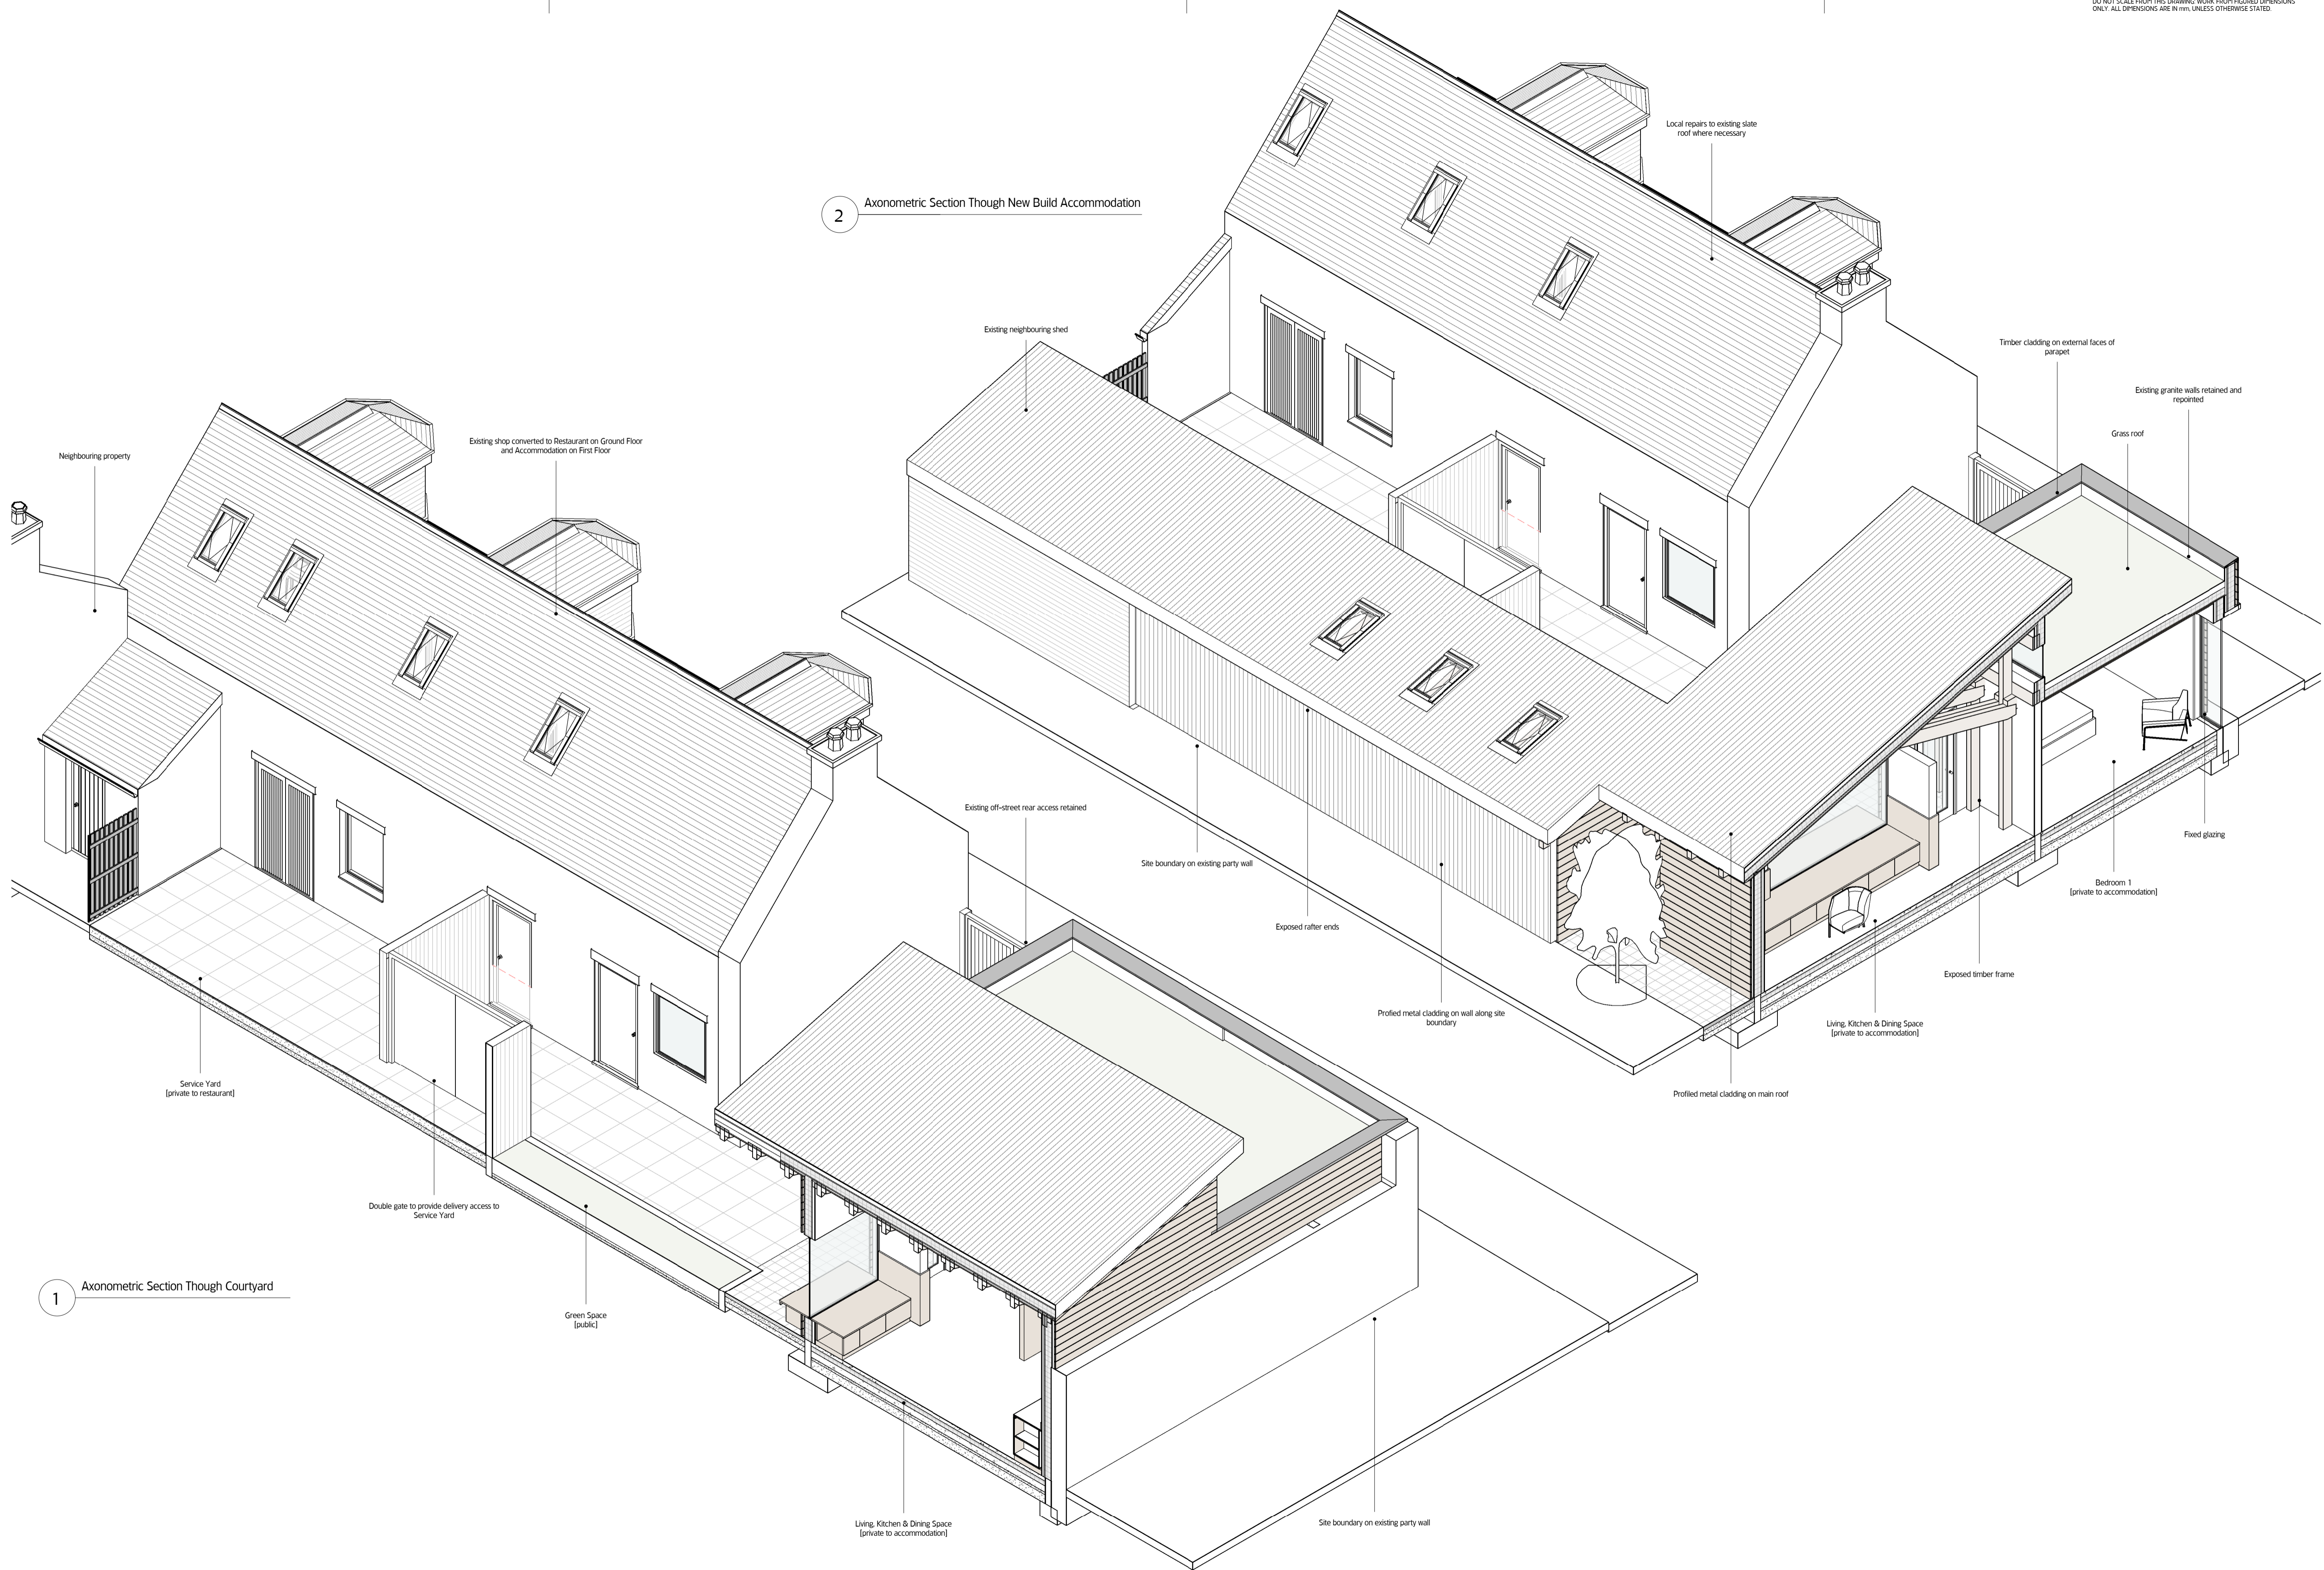

1 Axonometric Section Through Courtyard

MOXON
LONDON
Great Western Studios, 65 Alfred Road, London W2 5EU
t 0207 234 0088 | f 0207 234 0099

SCOTLAND
Quarry Studios, Craigmiles, Aberdeen AB35 5UL
t 01339 742047 | f 0207 034 0099
info@moxonarchitects.com | www.moxonarchitects.com

Project		Dinner Pizzeria & Accommodation	
Drawing Title		Axonometric Sections	
Status		Planning	
Drawn by	JK	Checked by	BPS
Project No	753	Scale	
Rev	DATE	DESCRIPTION	Rev
01	28/11/23	Planning	01
JK	BPS	JK	BPS
DRW	CHK	DRW	CHK
Drawing No		150	