



1 Elevation North - Existing
1 : 50

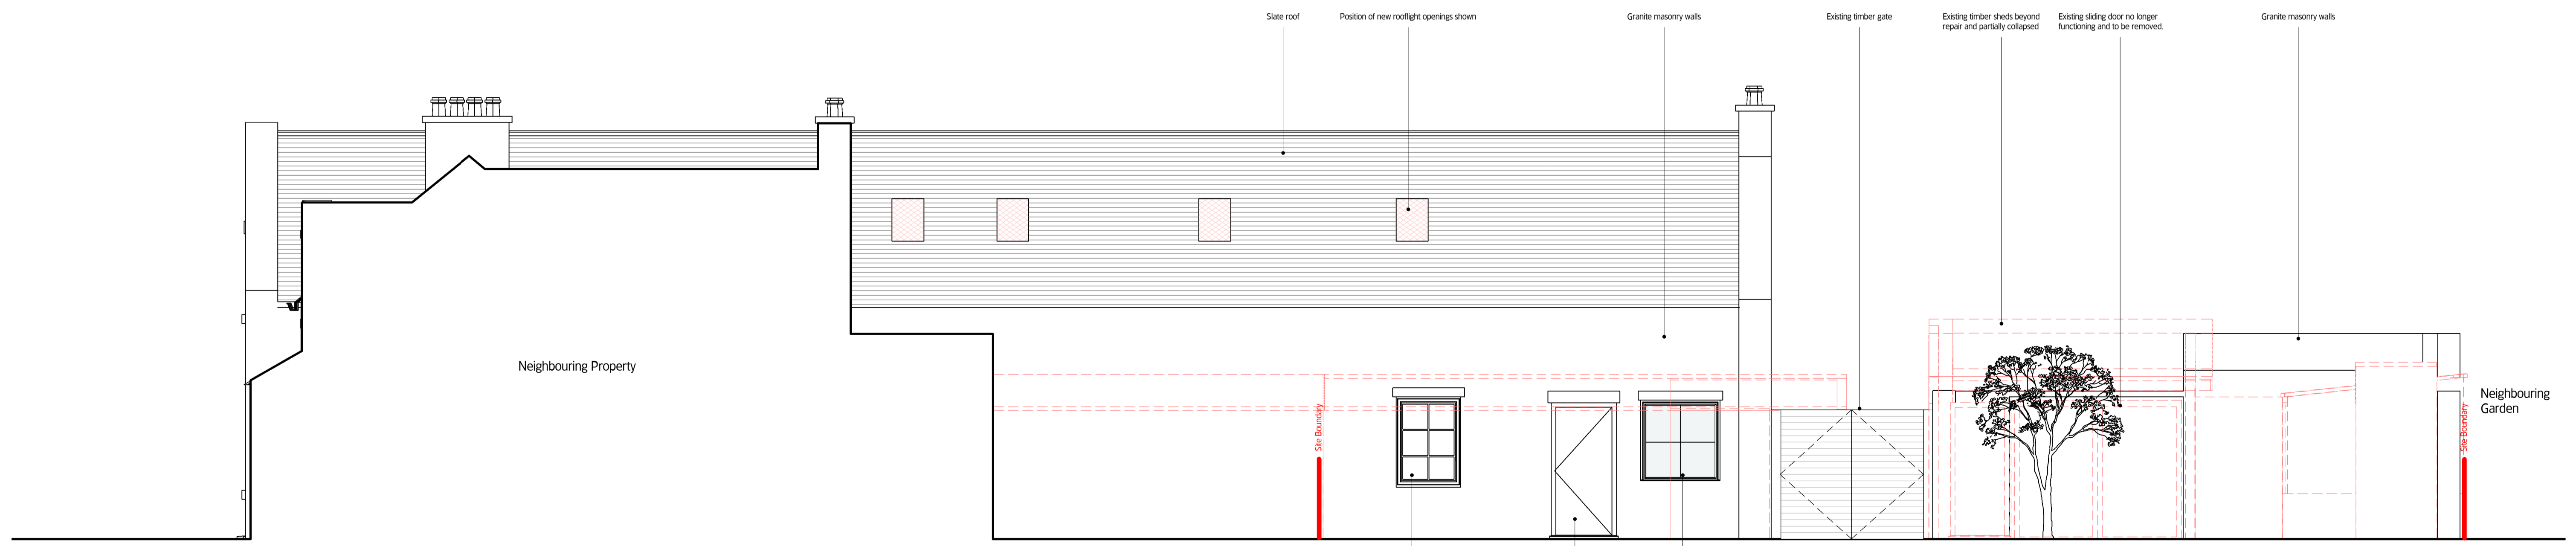

2 Elevation East - Existing
1 : 50

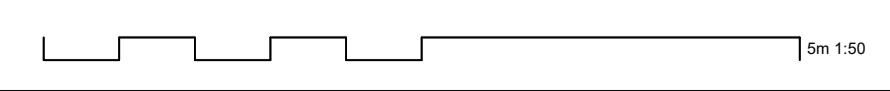

MOXON
LONDON
Great Western Studios, 65 Alfred Road, London W2 5EU
t 0207 234 0088 | f 0207 234 0099

SCOTLAND
Quarry Studios, Craigh, Aberdeenshire AB35 5UL
t 01339 742047 | f 0207 034 0099
info@moxonarchitects.com | www.moxonarchitects.com

Project		Dinner Pizzeria & Accommodation	
Drawing Title		Elevations - Existing	
Status		Planning	
Drawn by	JK	Checked by	BPA
Date	28/11/23	Scale	1:50
Project No	763	Size	A1 (841x594mm)
Rev	01	Drawing No	121
REV	DATE	DESCRIPTION	CHK
01	28/11/23	Planning	JK
			BPA
			DRW
			CHK