


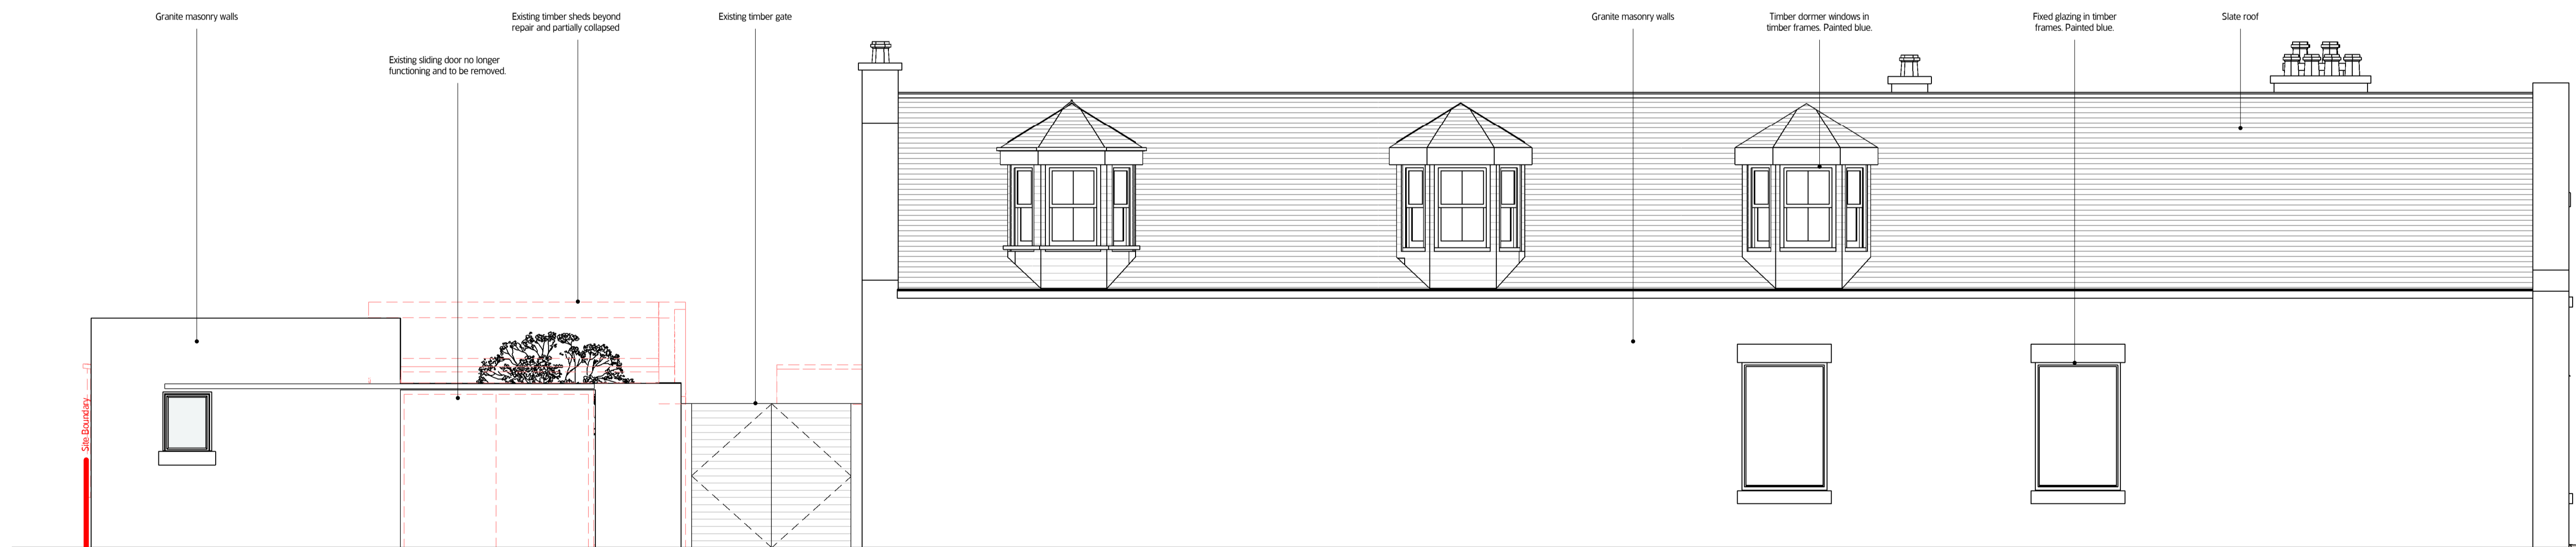

1 Elevation South - Existing
1:50



2 Elevation West - Existing
1:50

MOXON
LONDON
Great Western Studios, 65 Alfred Road, London W2 5EU
t 0207 234 0088 | f 0207 234 0099

SCOTLAND
Quarry Studios, Craigh, Aberdeenshire AB35 5UL
t 01339 742047 | f 0207 034 0099
info@moxonarchitects.com | www.moxonarchitects.com

Project		Dinner Pizzeria & Accommodation	
Drawing Title		Elevation - Existing	
Status		Planning	
Drawn by	JK	Checked by	BPA
Project No	763	Scale	1:50
Drawing No	120	Date	28/11/23
REV	DATE	DESCRIPTION	CHK
01	28/11/23	Planning	JK
			BPA
			DRW
			CHK

