

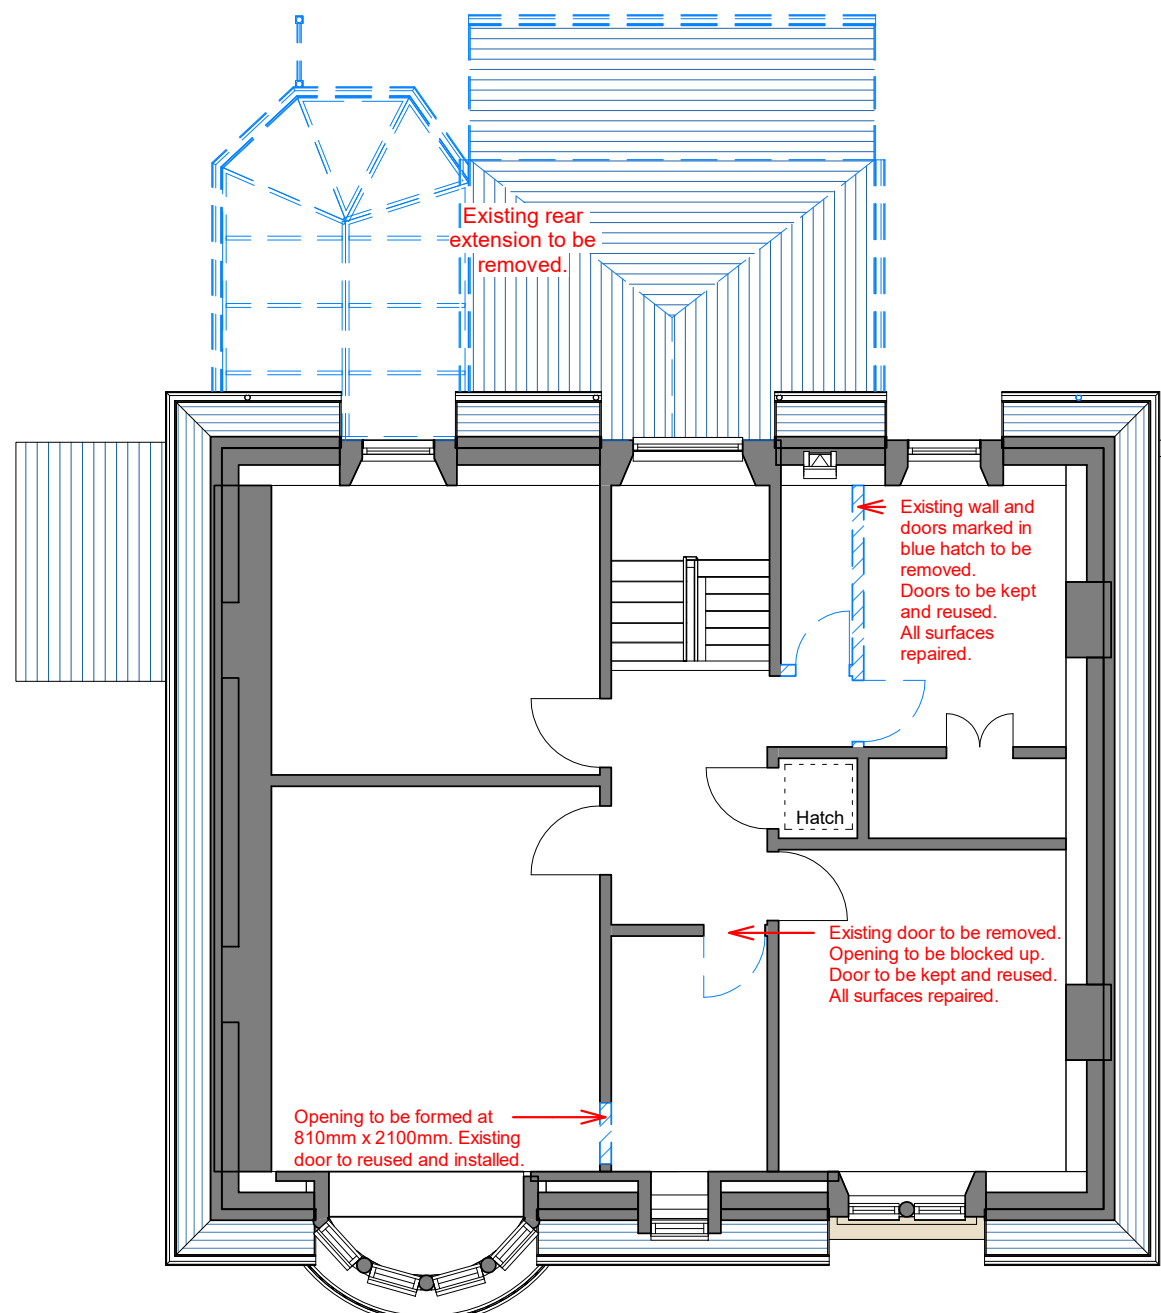




1 Proposed 00 Floor Level - Demo
1 : 100

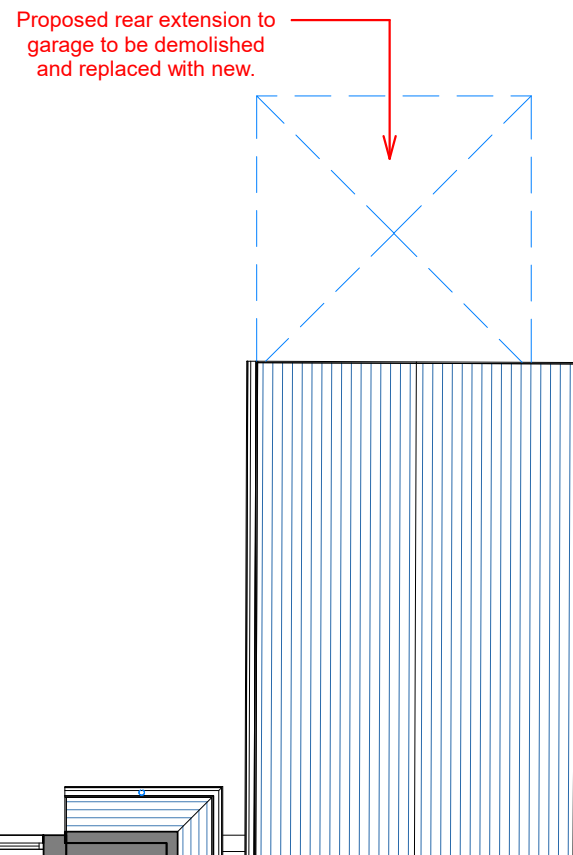

2 Proposed 01 Floor Level - Demo
1 : 100

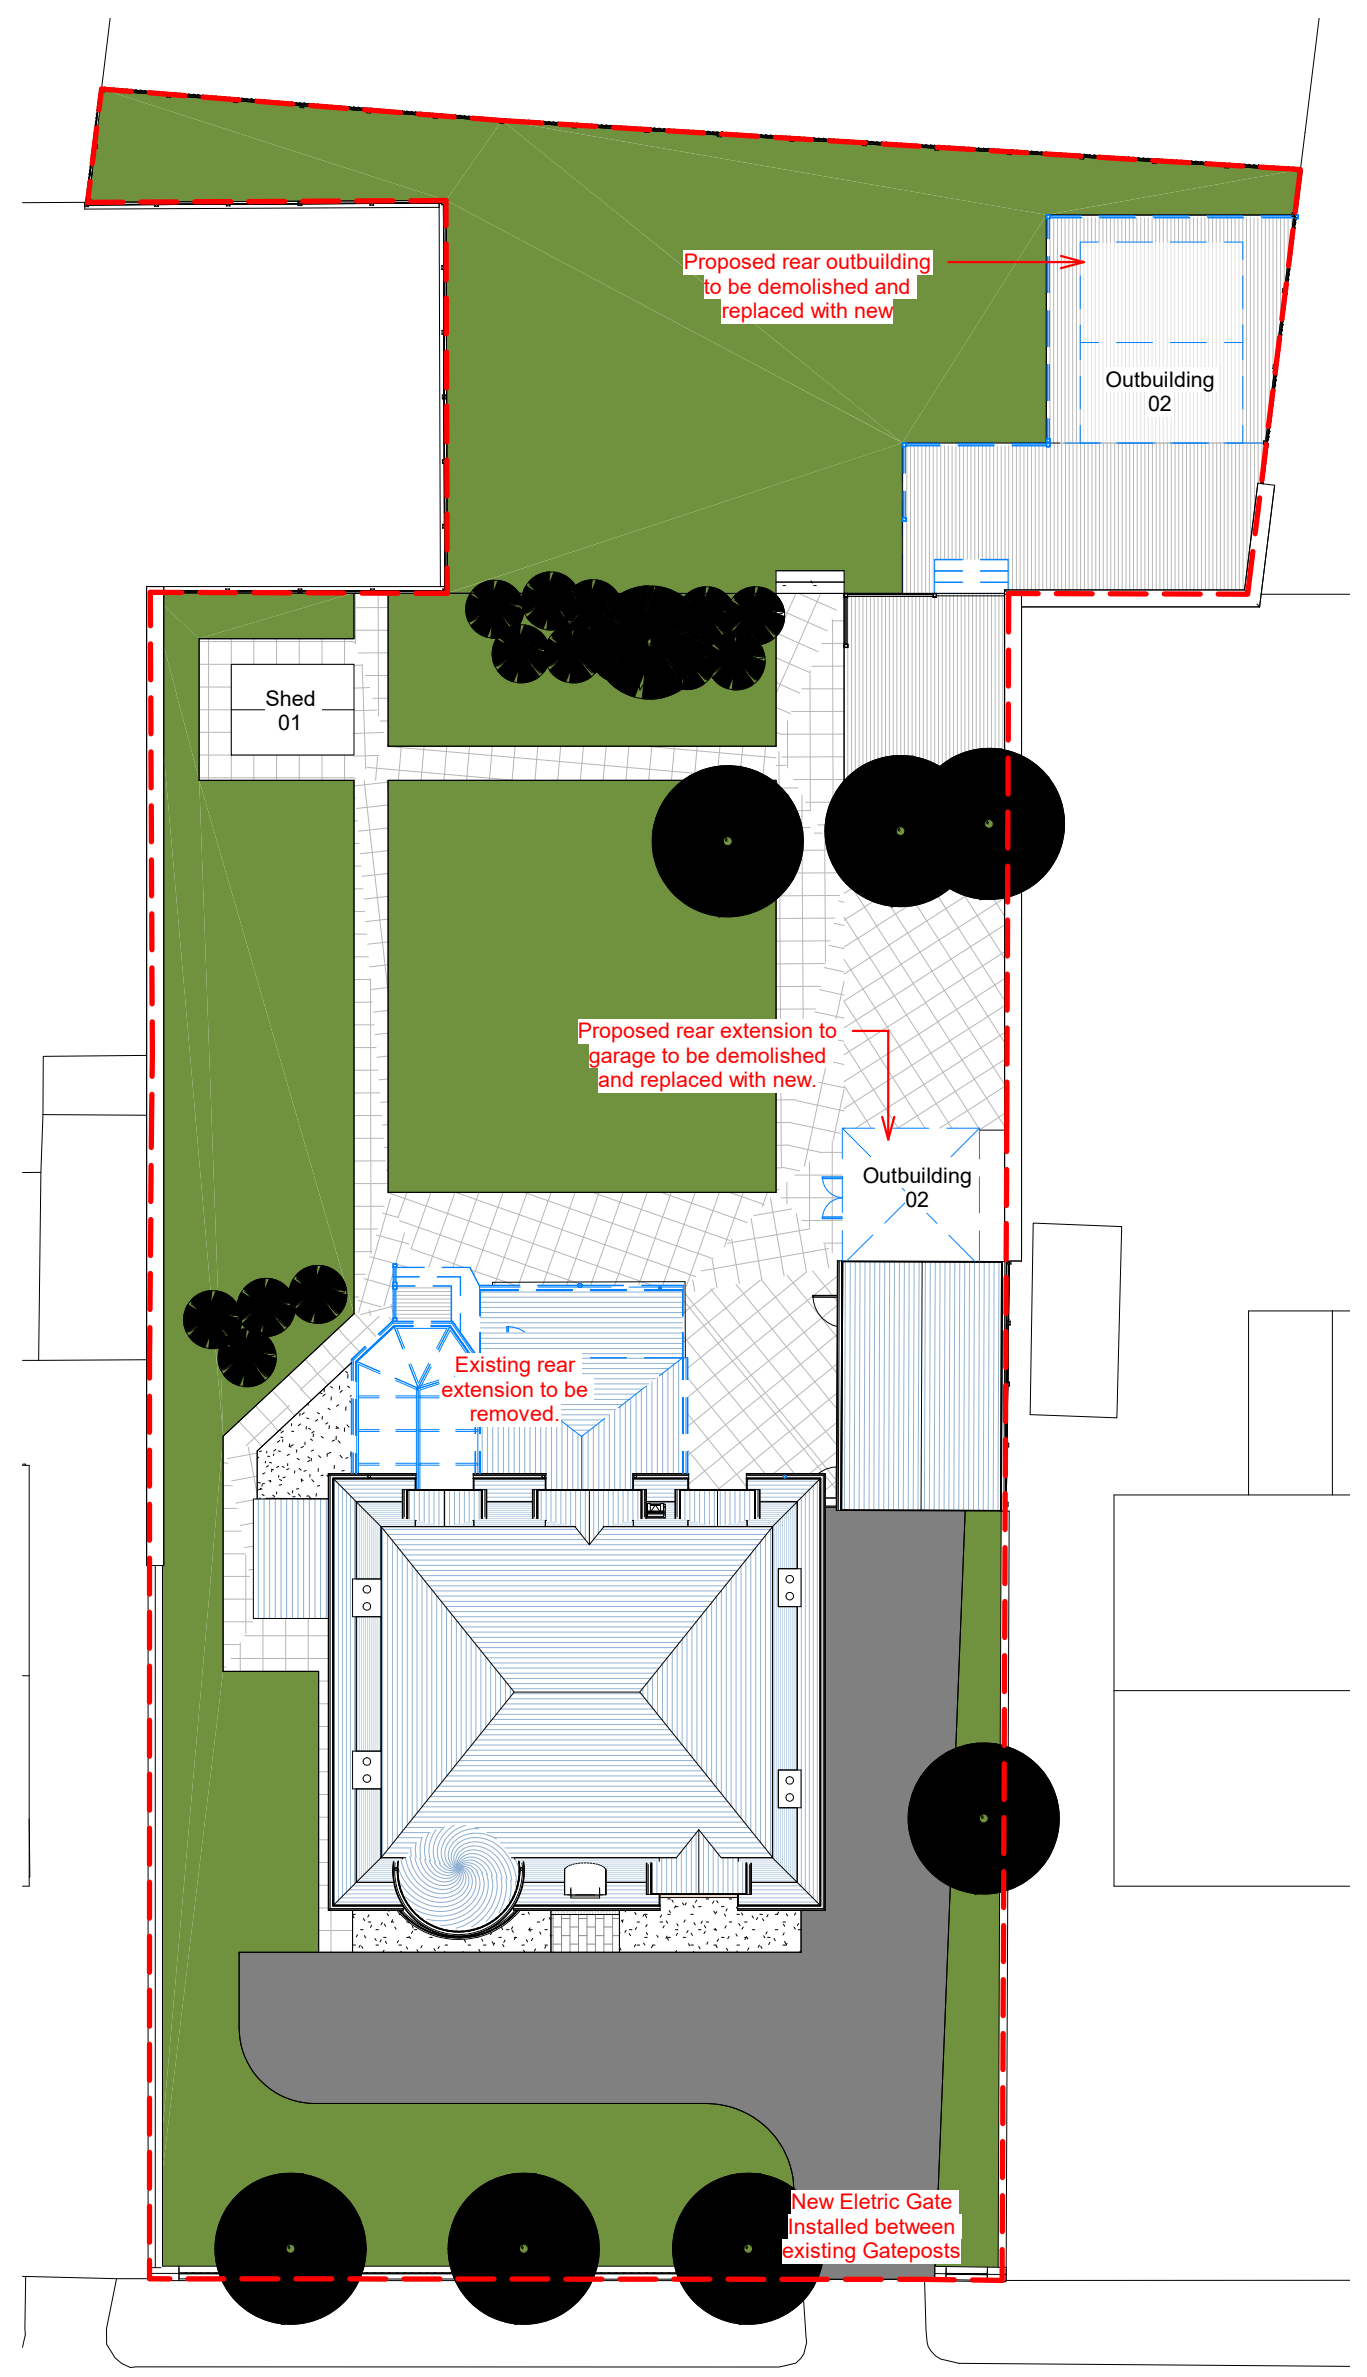

4 Proposed Site Plan - Demo
1 : 200

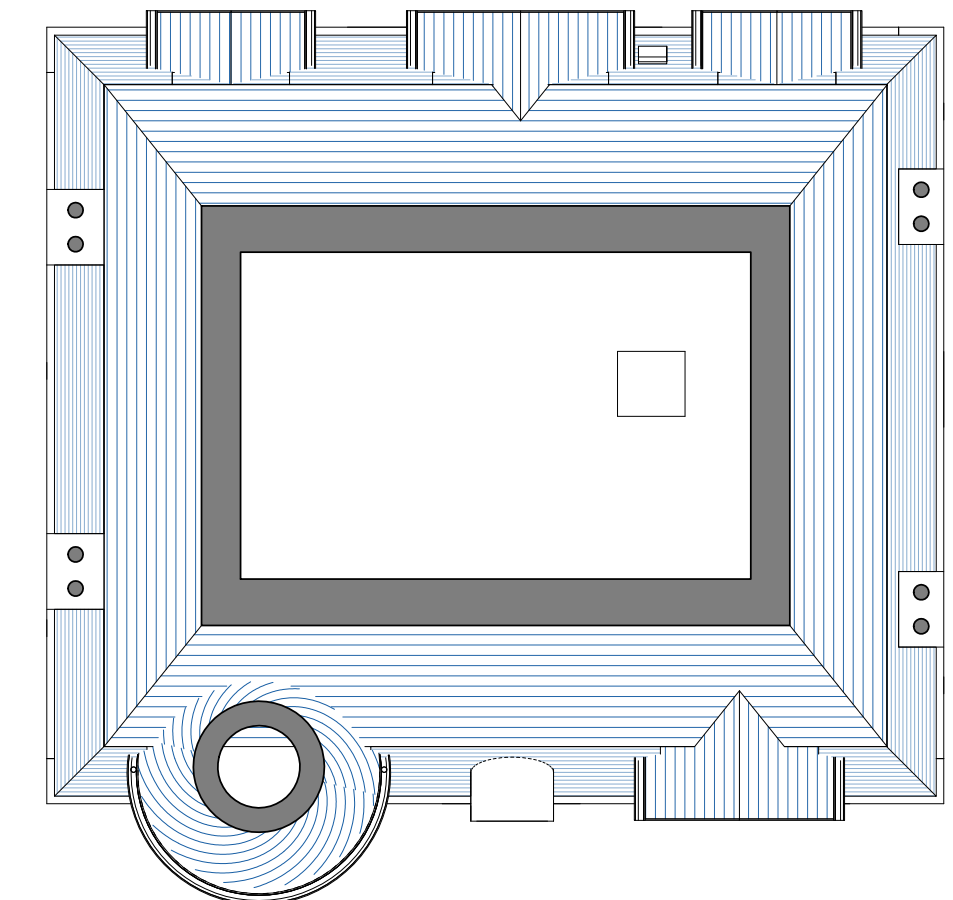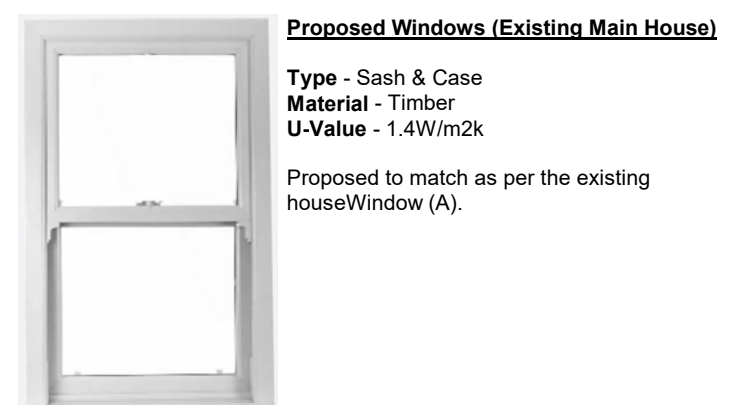

3 Proposed 02 Floor Level - Demo
1 : 100

