



FF PLAN

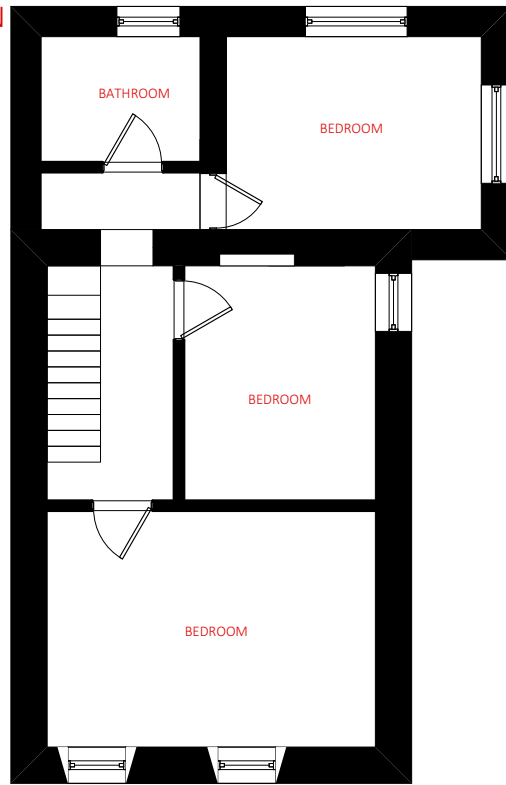


GF PLAN

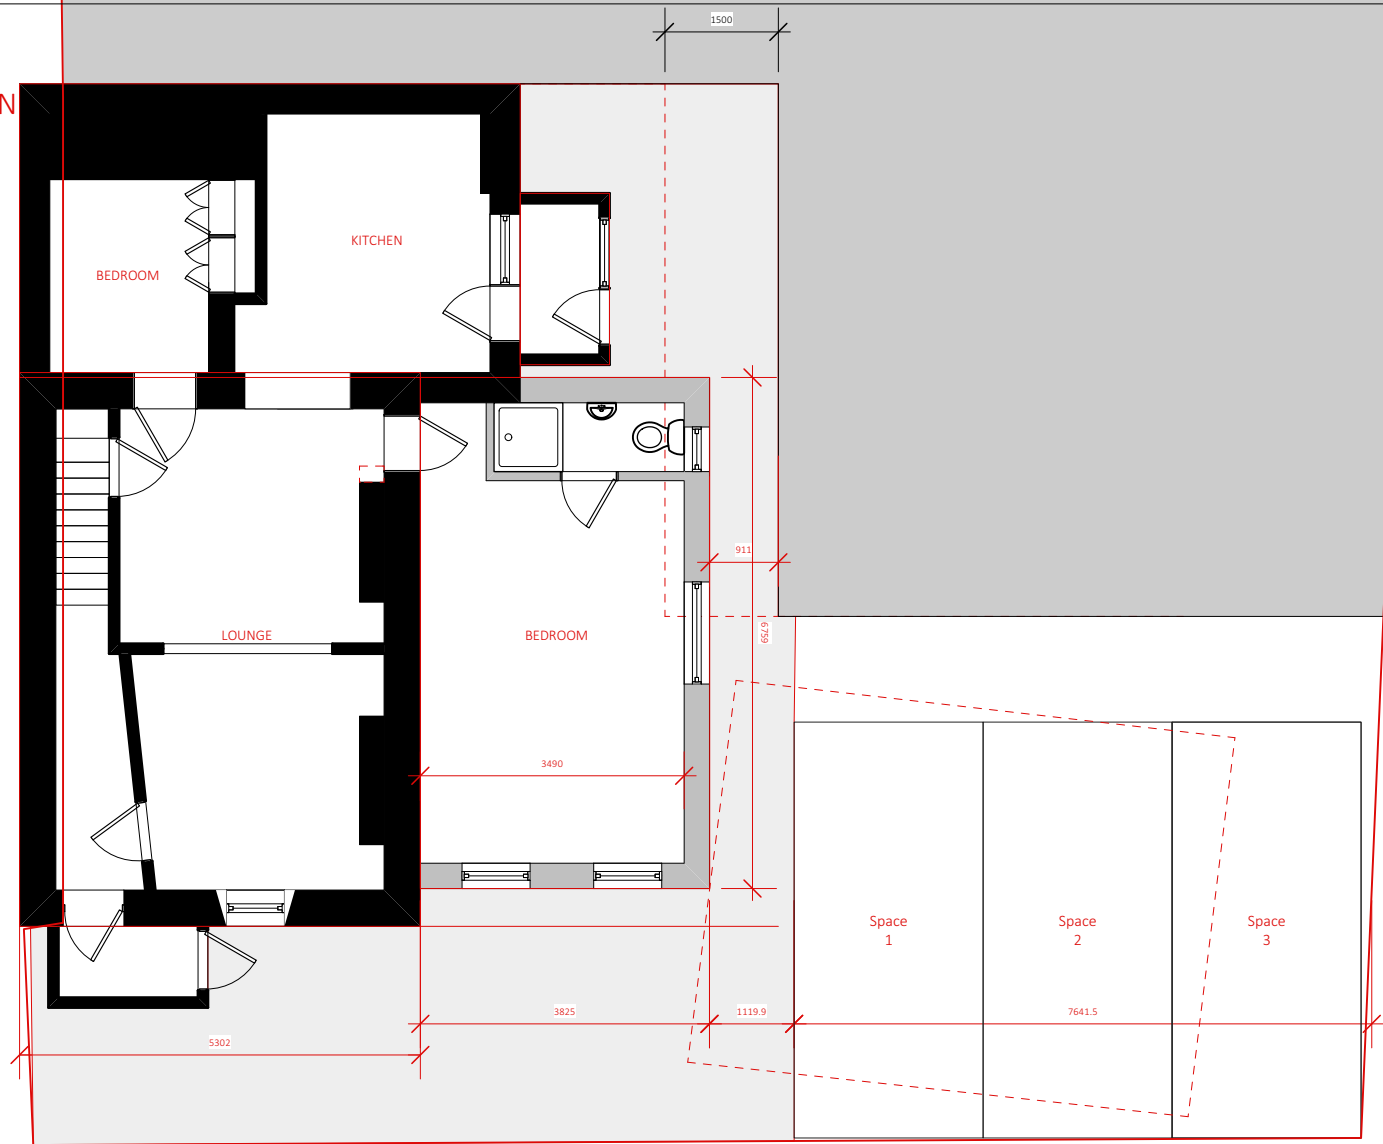

FRONT ELEVATION



SIDE ELEVATION

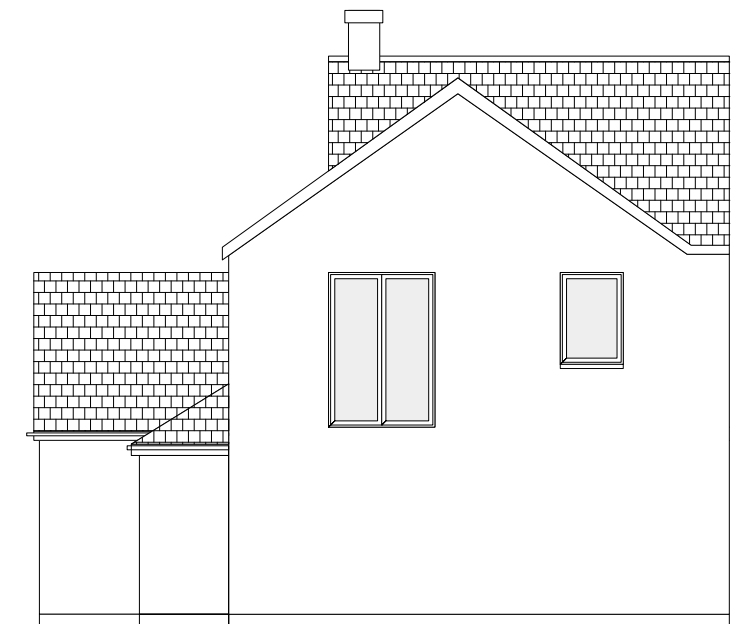

REAR ELEVATION

Skerryvore Designs Ltd
skerryvoredesigns.co.uk

Phone **01633 897922**
Mobile **07816 934352**
contact@skerryvoredesigns.co.uk

JOB
TITLE 12 Lower Ocherwyth
NP11 6EN

DRAWING
TITLE Planning:
Proposed plans
& elevations

DRAWING No.	SD879 02
SCALE	1:100 @ A3
DATE	NOV 2023