


FIRST FLOOR PLAN



GRD FLOOR PLAN

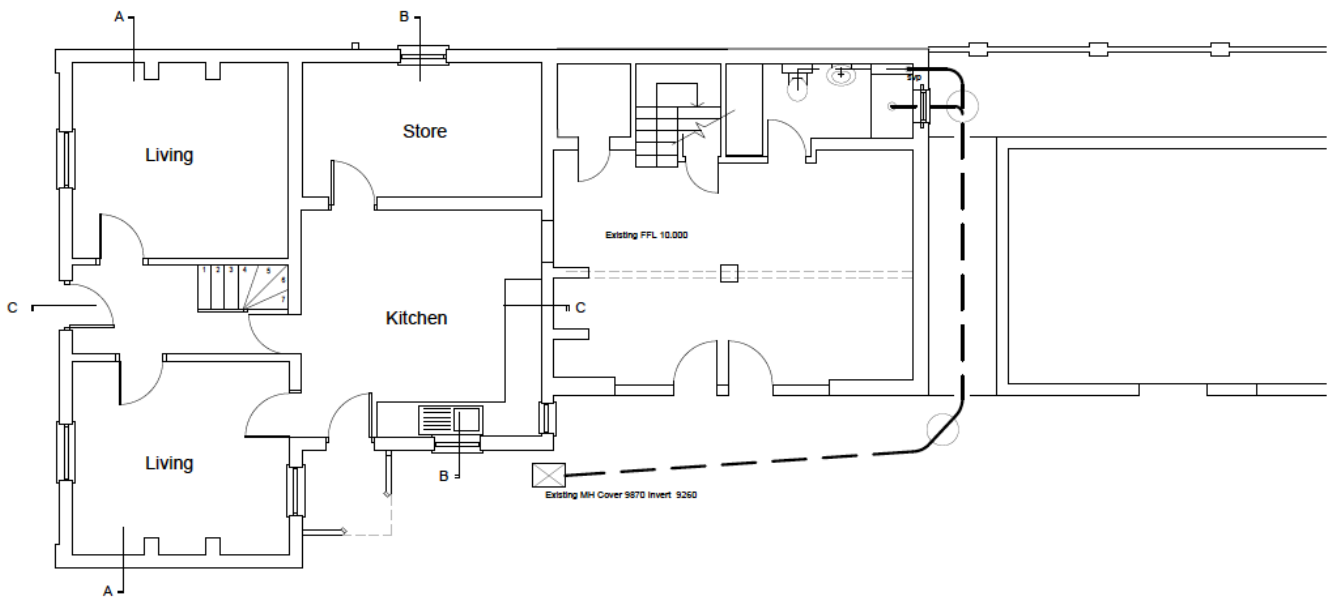

SOUTH ELEVATION