



DO NOT SCALE FROM THIS DRAWING  
(except for planning purposes only)  
Use written dimensions only, if in doubt ASK  
This drawing is protected under the copyright of 3D.G design

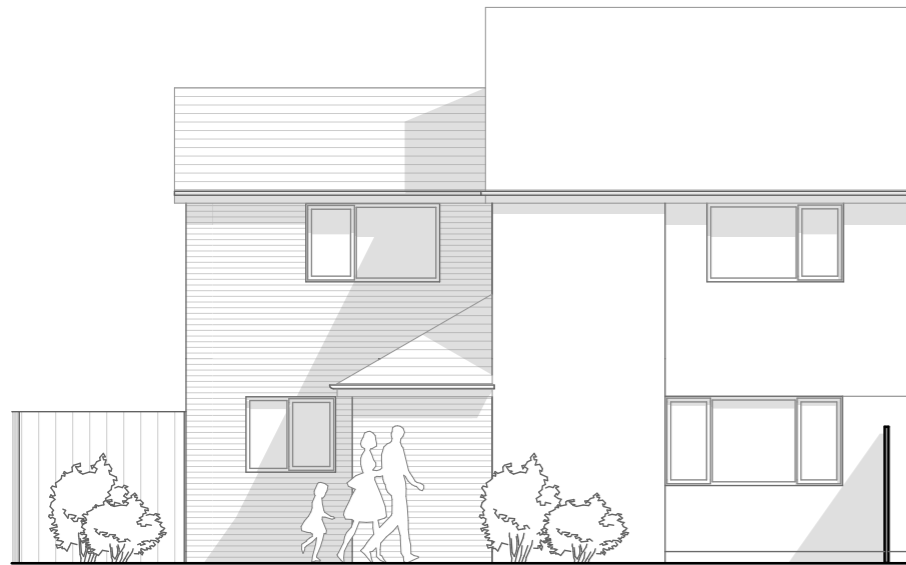


Front Elevation



Side Elevation

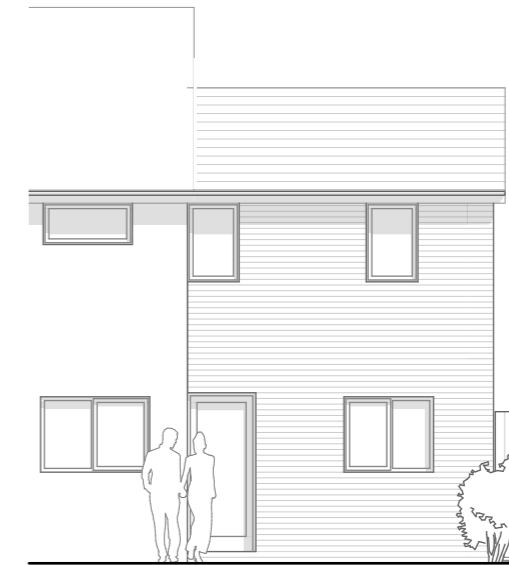


Rear Elevation

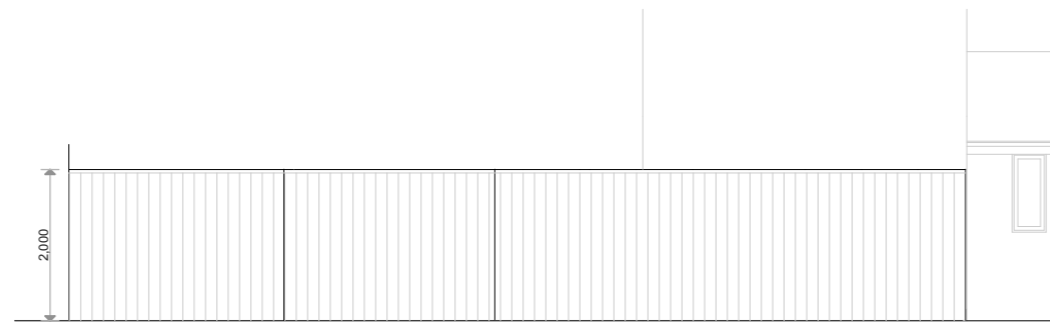


Elevation of Fence

Materials


Facing Brick Walls to match existing  
Concrete Roof tiles to match existing  
White UPVC Windows  
White UPVC Fascias and Soffits  
Black PVCu Gutters

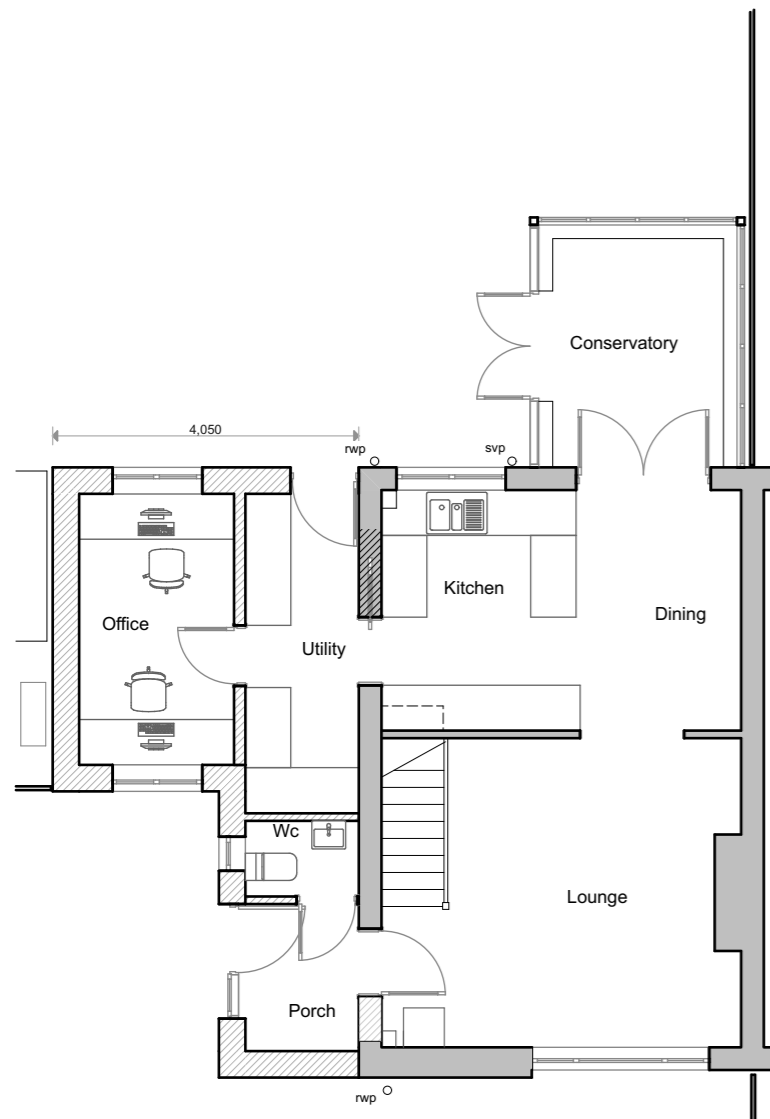

Ground Floor Plan

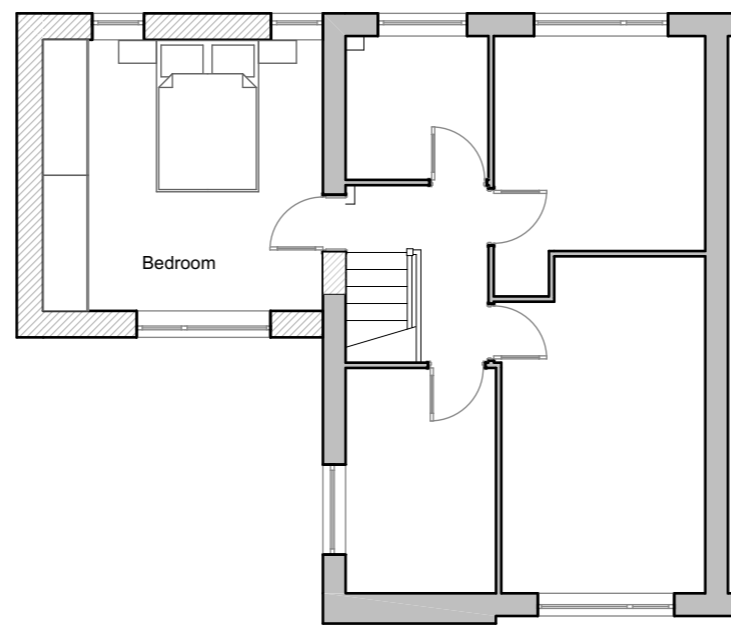

First Floor Plan

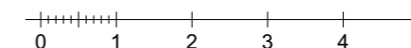

|  |                       |  |
|--|-----------------------|--|
| Rev  | Description           | Date   |
| a  | fence elevation added | 01.12.23   |
| Project:<br><b>59 Cloughton Ave PR25 5TJ</b> |                       |  |
| Status:<br><b>Planning</b>                   |                       |  |
| Client:<br><b>Mr &amp; Mrs Holmes</b>        |                       |  |
| Drawing Title:<br><b>Proposed Plans</b>      |                       |  |
| Project No:<br><b>010-824</b>                |                       |  |
| Drg No:<br><b>02</b>                         | Rev:<br><b>A</b>      | <b>3D.G design</b><br>architectural consultants<br>13 Leyland House Lancashire Business Park<br>Centurion Way Leyland Lancashire PR26 6TY<br>t: 01772 367 150<br>e: studio@3dgdesign.co.uk<br>w: www.3dgdesign.co.uk |
| Scale:<br><b>1-100 @ A3</b>                  |                       |  |