



DO NOT SCALE FROM THIS DRAWING
(except for planning purposes only)
Use written dimensions only, if in doubt ASK
This drawing is protected under the copyright of 3D.G design

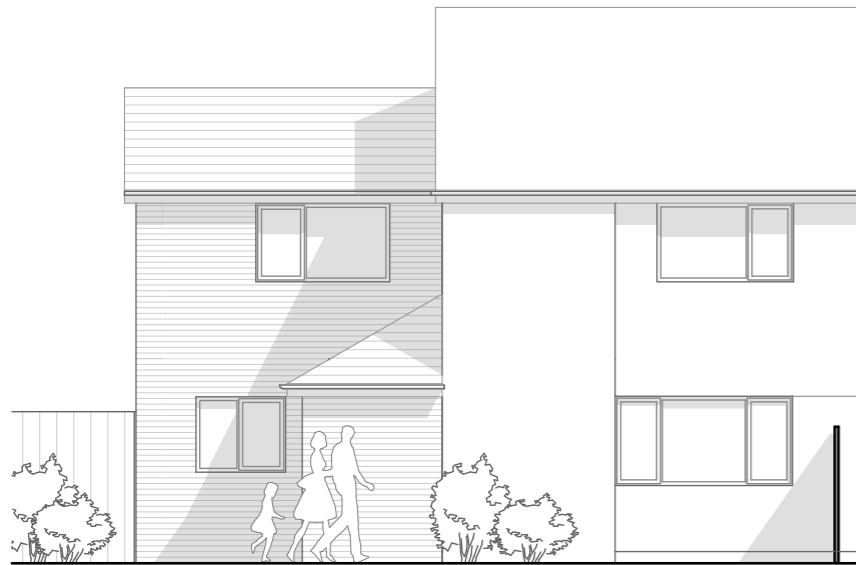


Front Elevation




Side Elevation

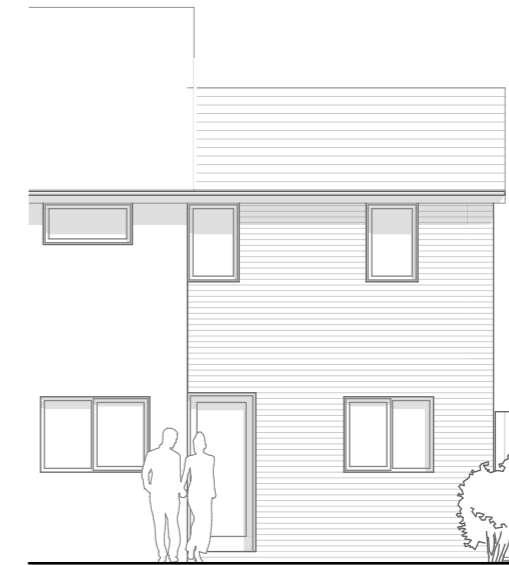

Rear Elevation

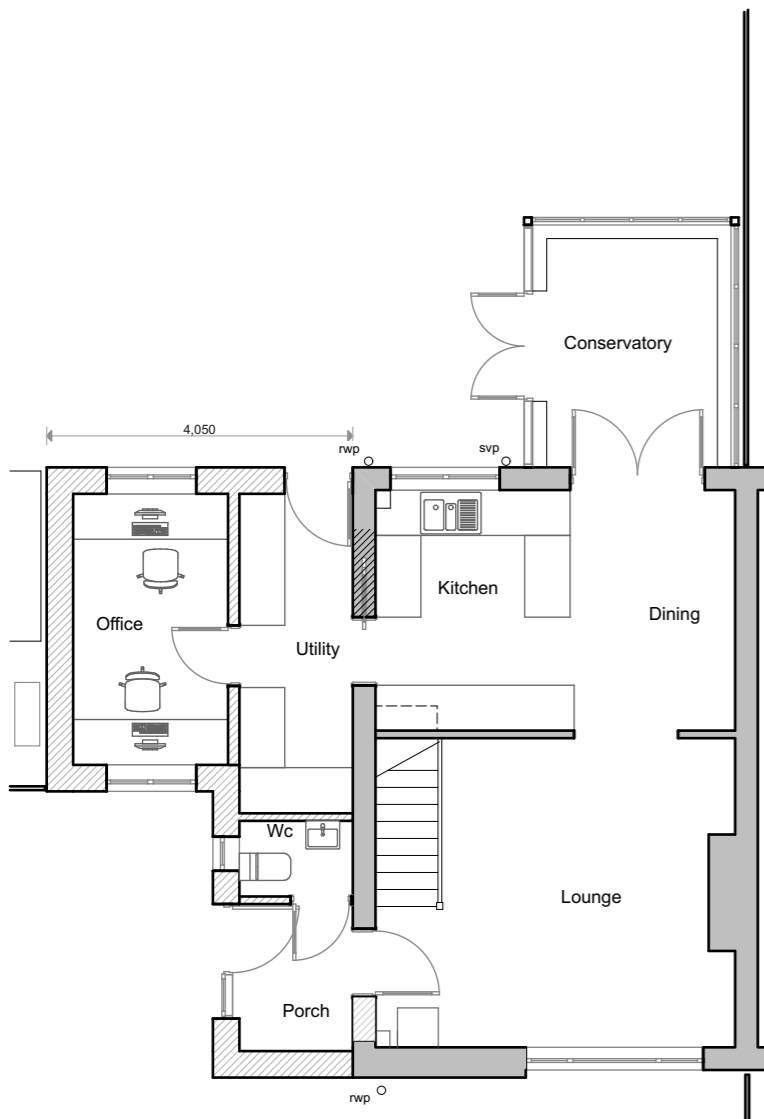

Ground Floor Plan

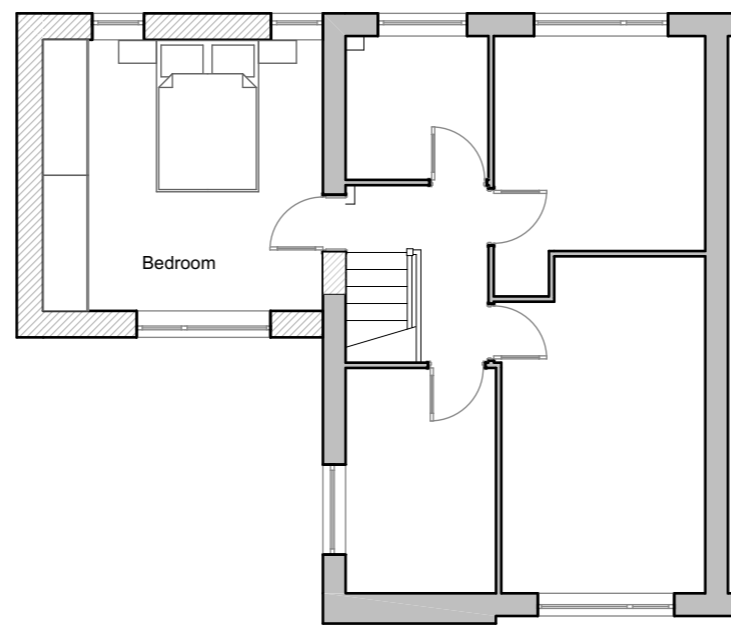

First Floor Plan



Materials

Facing Brick Walls to match existing
Concrete Roof tiles to match existing
White UPVC Windows
White UPVC Fascias and Soffits
Black PVCu Gutters

Rev	Description	Date
Project: 59 Cloughton Ave PR25 5TJ		
Status: Planning		
Client: Mr & Mrs Holmes		
Drawing Title: Proposed Plans		
Project No: 010-824		
Drg No: 02	Rev:	
Scale: 1-100 @ A3		
		3D.G design architectural consultants 13 Leyland House Lancashire Business Park Centurion Way Leyland Lancashire PR26 6TY t: 01772 367 150 e: studio@3dgdesign.co.uk w: www.3dgdesign.co.uk