


# ELEVATIONS



FRONT

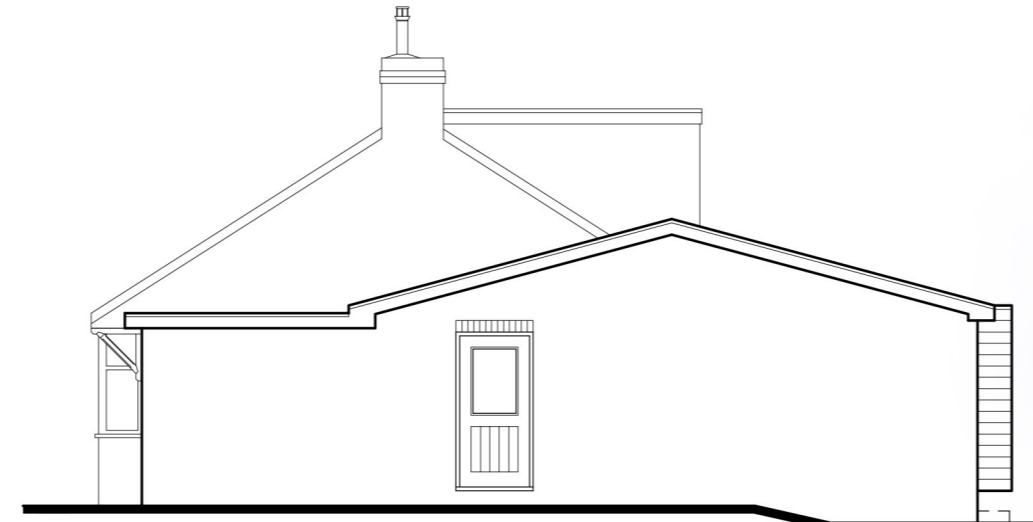


SIDE (R)



REAR


# FLOOR PLANS

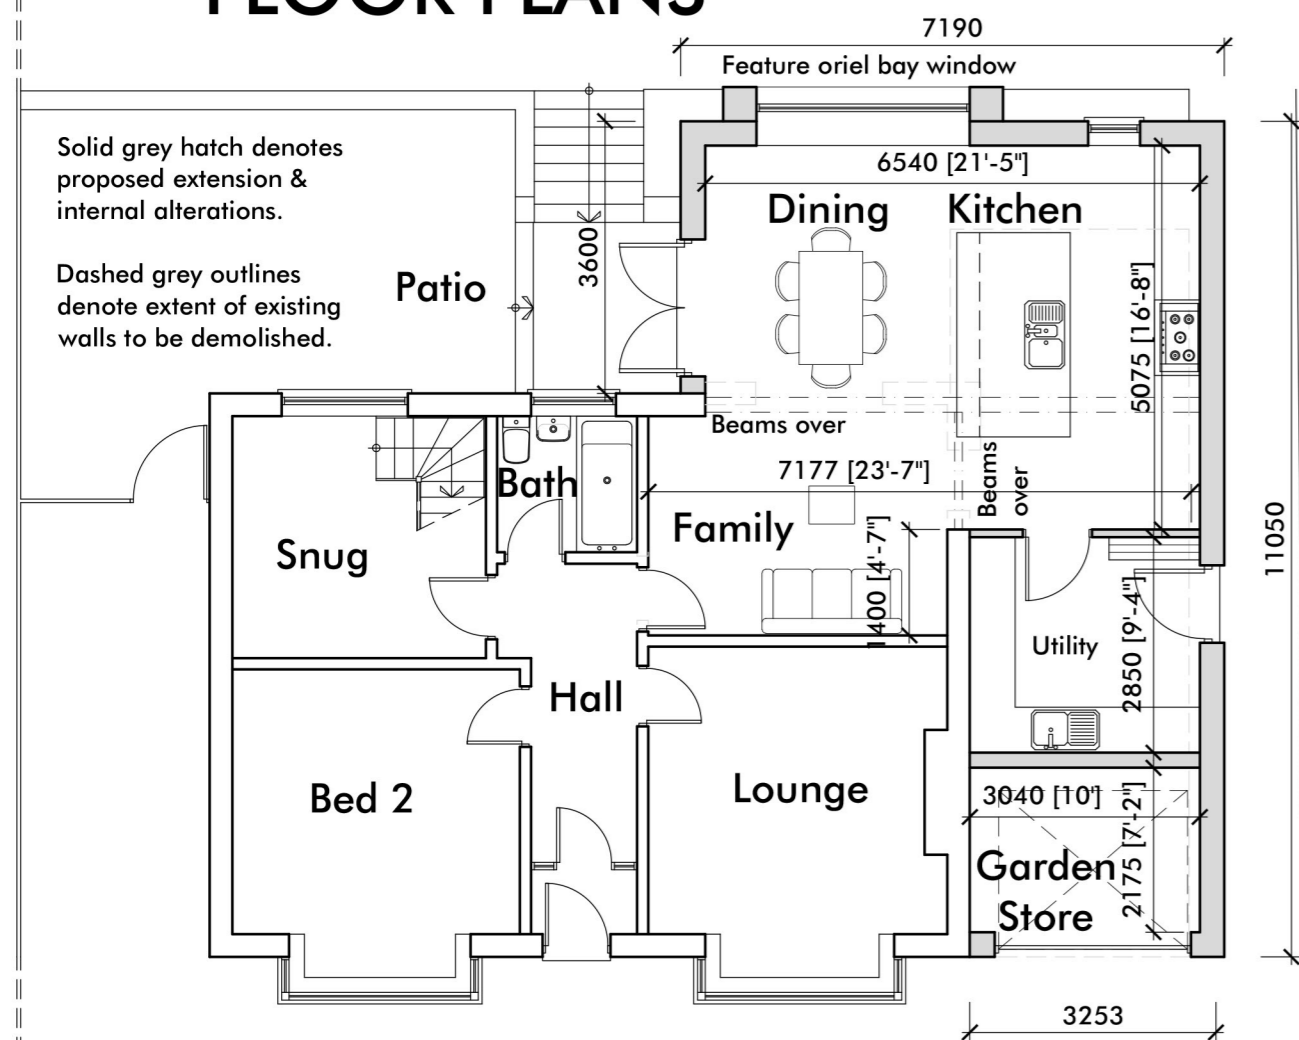

GROUND FLOOR



FIRST FLOOR  
(as existing)

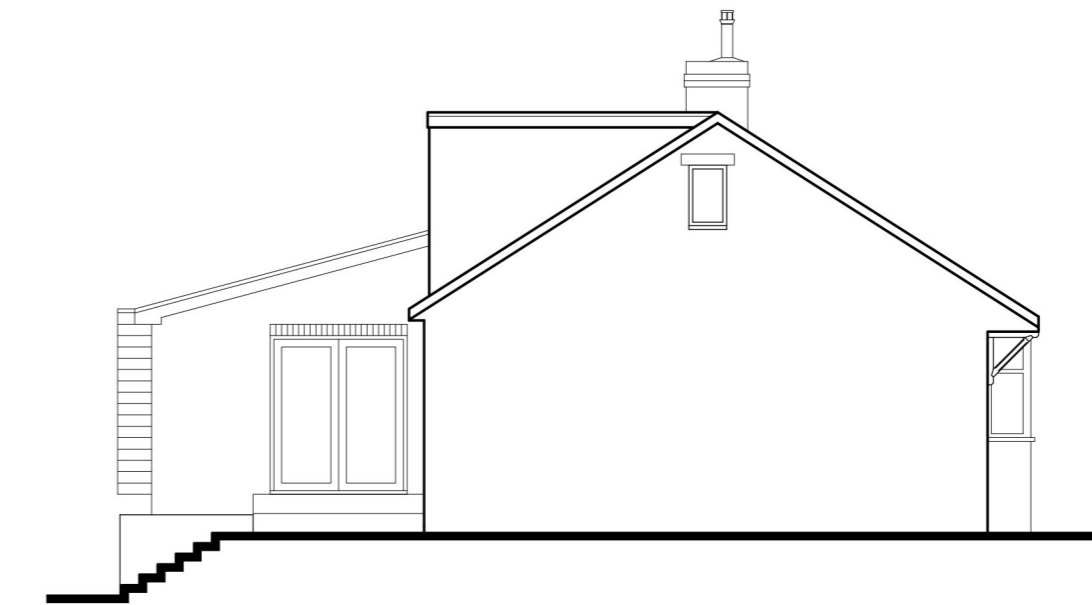

SIDE (L)

Revision Notes:

CLIENT	Woodcock, Yvonne				
PROJECT	Proposed Extensions & Internal Alterations at 31 Watkin Road, Clayton-le-Woods, Chorley, PR6 7PU				
DRAWING	Proposed Floor Plans & Elevations				
DRAWN	WA	DATE	27/11/23	NUMBER	23/071/P02
SCALE	1:100	SHEET	A2	REVISION	-

