



FIRST FLOOR PLAN



FRONT ELEVATION

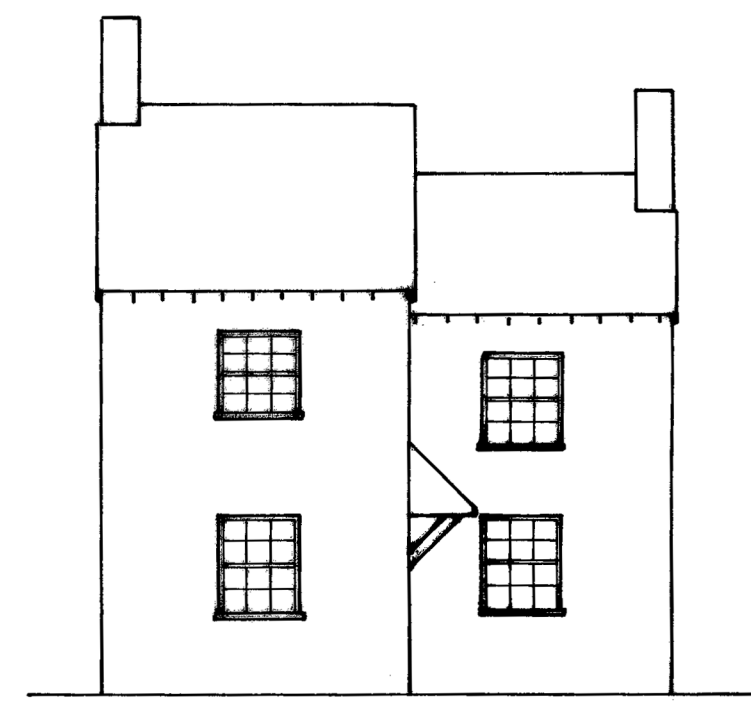


REAR ELEVATION

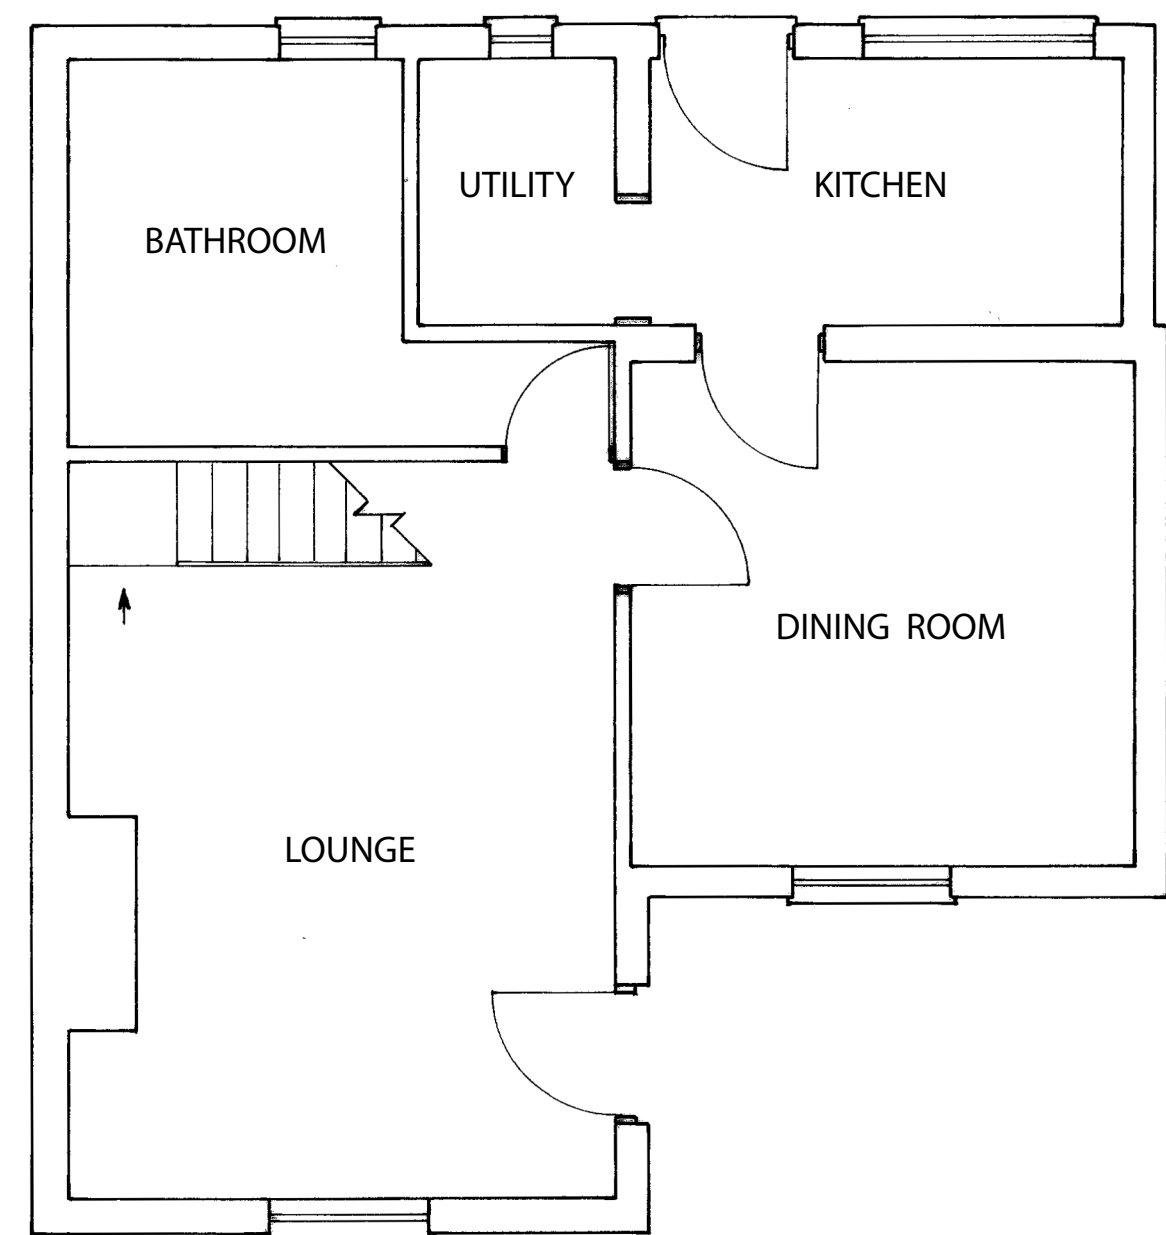

GROUND FLOOR PLAN


EXISTING

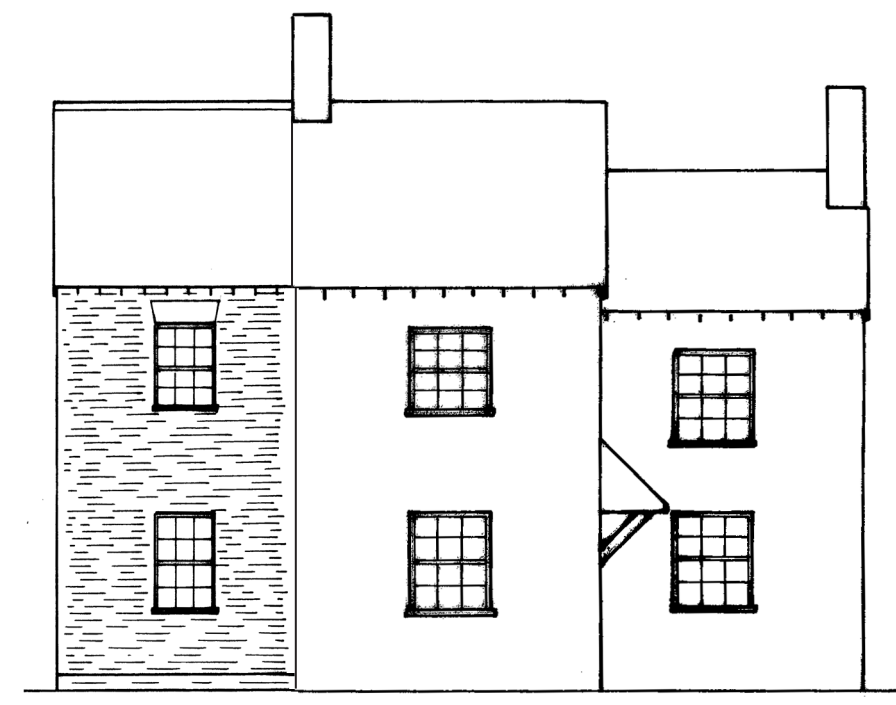

FRONT ELEVATION




REAR ELEVATION

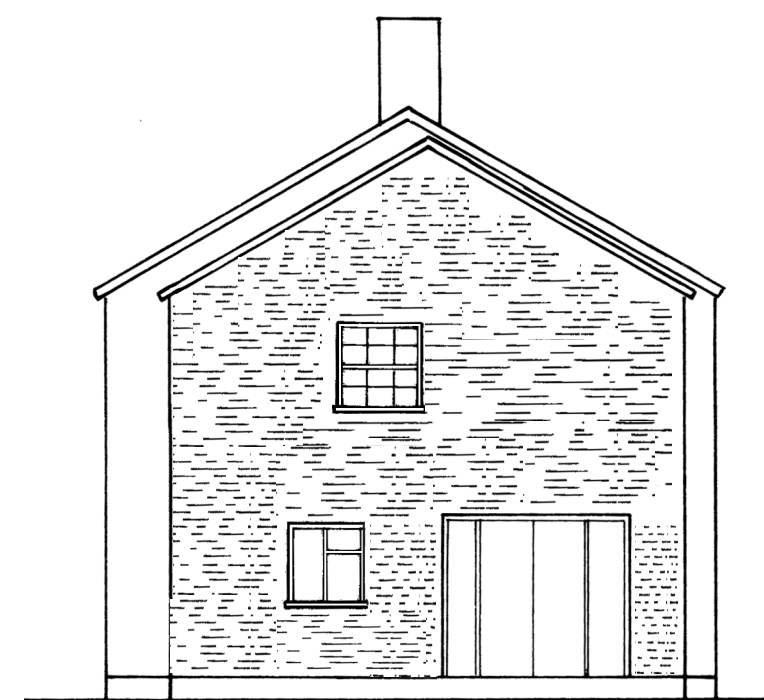

SIDE ELEVATION



FIRST FLOOR PLAN

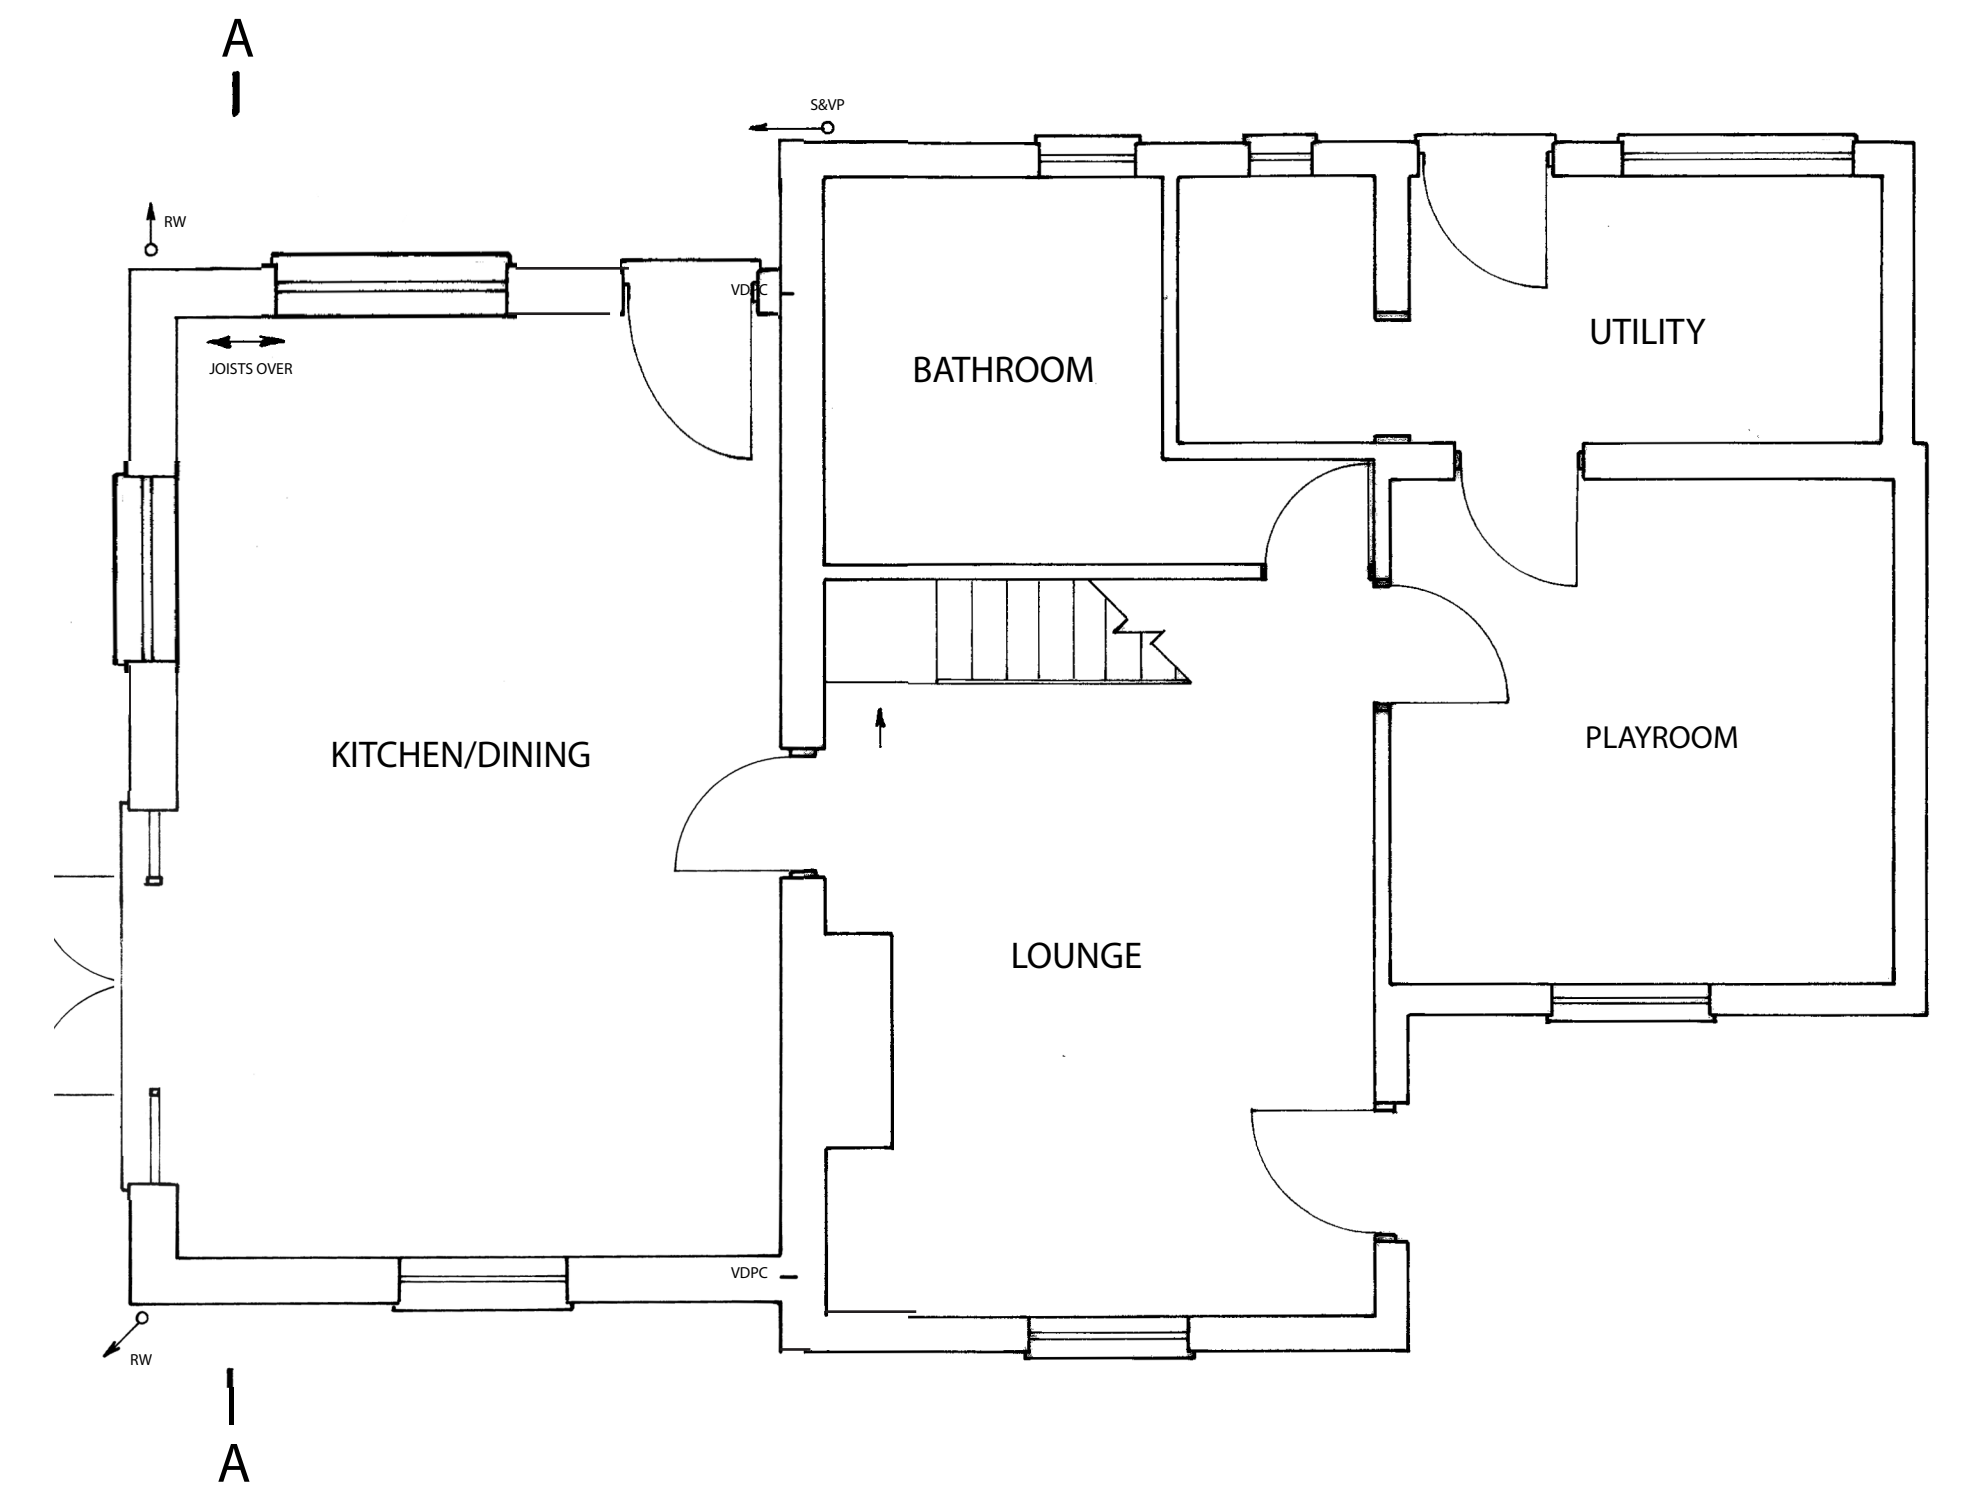

GROUND FLOOR PLAN

PROPOSED