


ROOF PLAN OF 115 STATION ROAD, TERRINGTON ST. CLEMENTS.

 

3-4-14