



*PROPOSED FRONT ELEVATION*

*PROPOSED REAR ELEVATION*

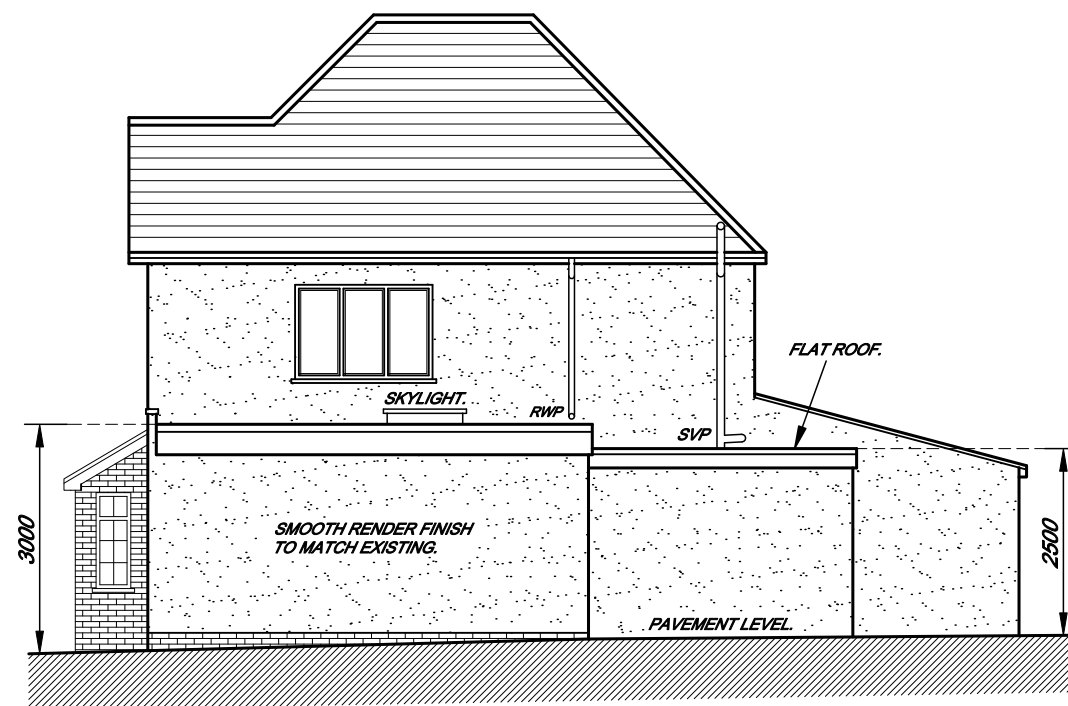

*PROPOSED SIDE ELEVATION*

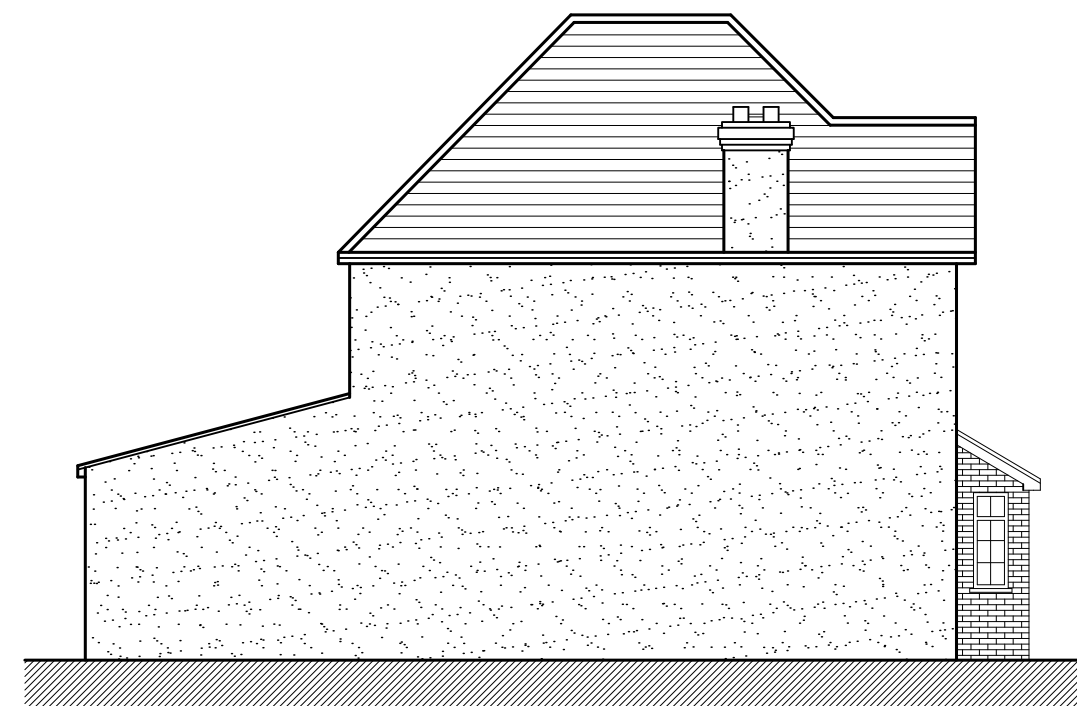

*PROPOSED SIDE ELEVATION  
( NO CHANGES )*

