
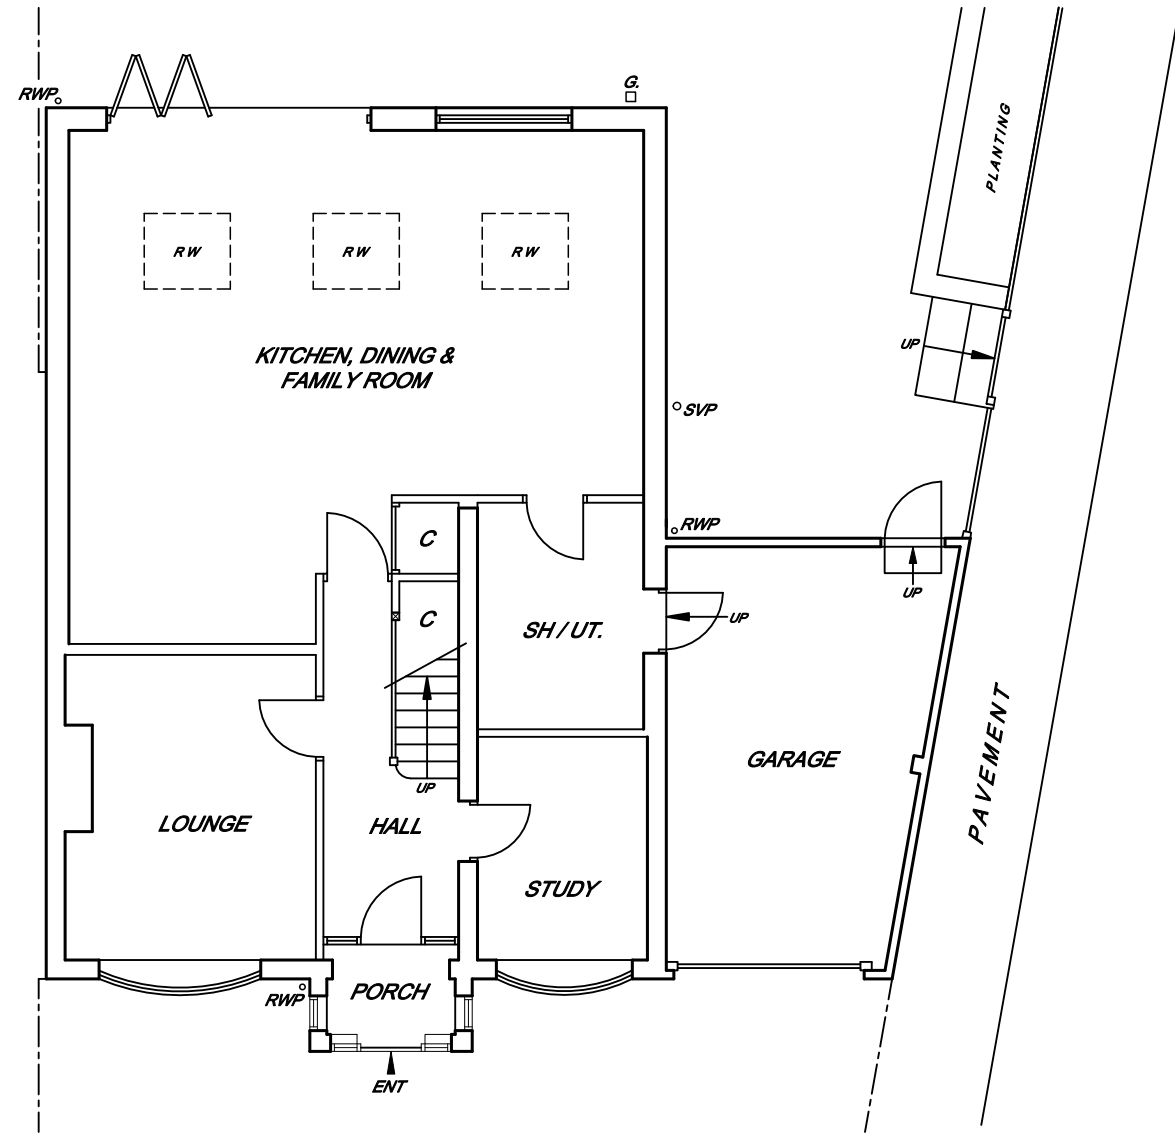


SITE / ROOF PLAN
SCALE - 1:200.

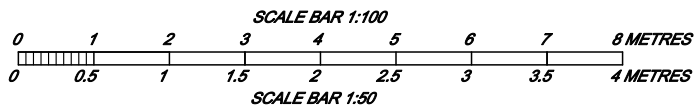

EXISTING GROUND FLOOR PLAN

BROOKS DESIGN SERVICE

SPECIALISTS IN BUILDING PLANS
FOR EXTENSIONS & LOFT CONVERSIONS

TEL -
MOB

WWW.BROOKSDESIGNSERVICE.CO.UK
(BUILDER & LOFT COMPANY
ENQUIRIES WELCOME)

10 GLENVIEW, LONDON, SE2 0SD.

PROPOSED GARAGE CONVERSION &
CONSTRUCTION OF SINGLE STOREY
SIDE / REAR STORE STRUCTURE.

SCALE - 1:100 @ A3.

No. - 23/10/1.