




Existing Roof Plan
Roof Plans
1:200

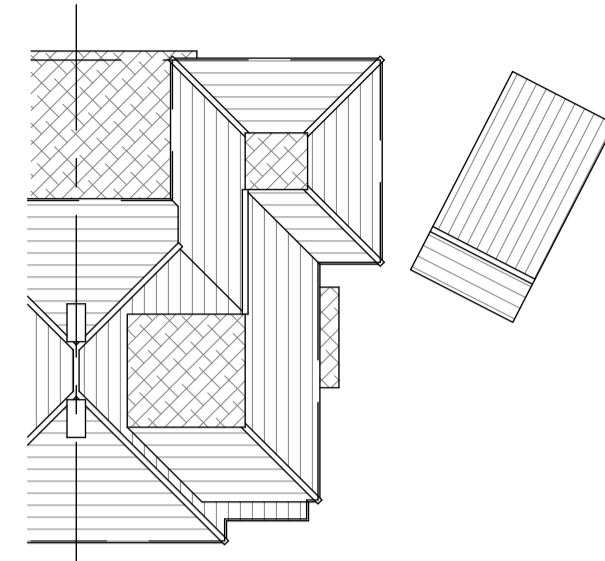


Proposed Roof Plan

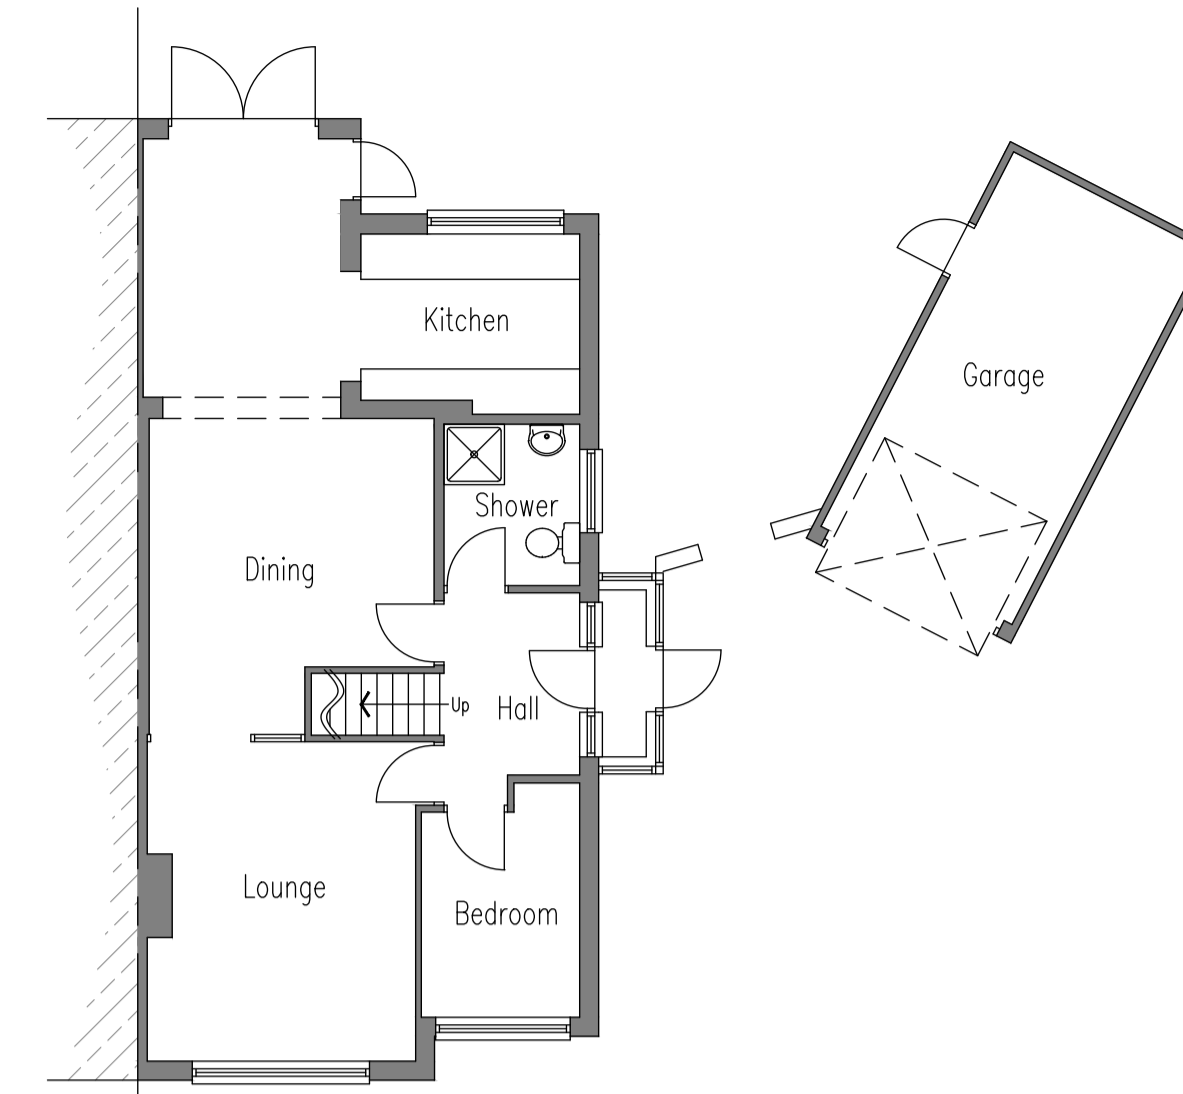


Ground Floor Plan
Existing Floor Plans
1:100

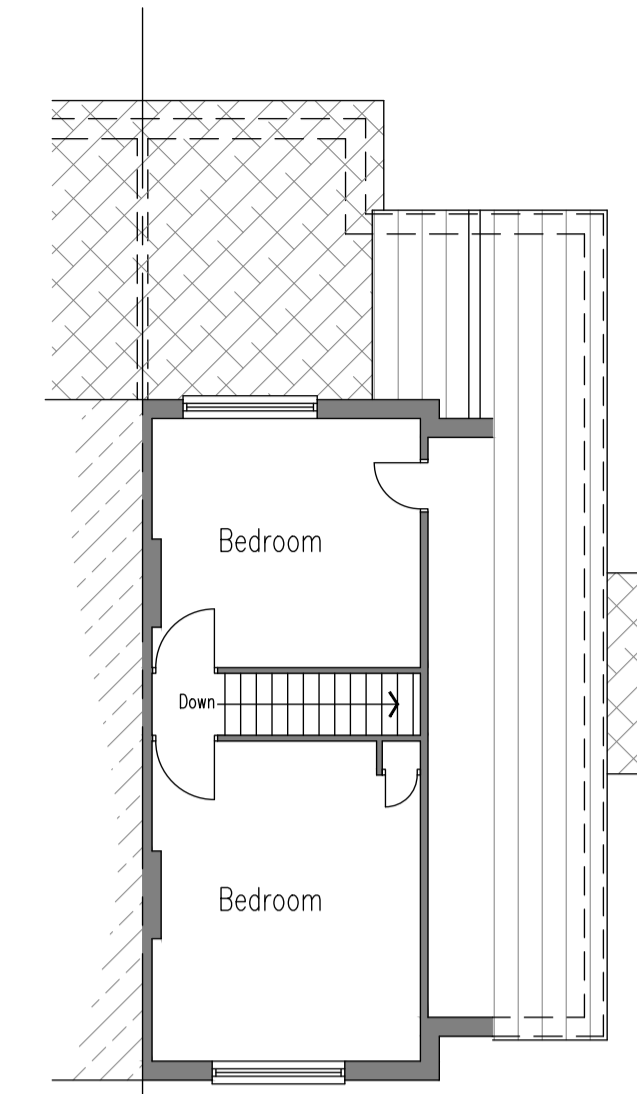


First Floor Plan

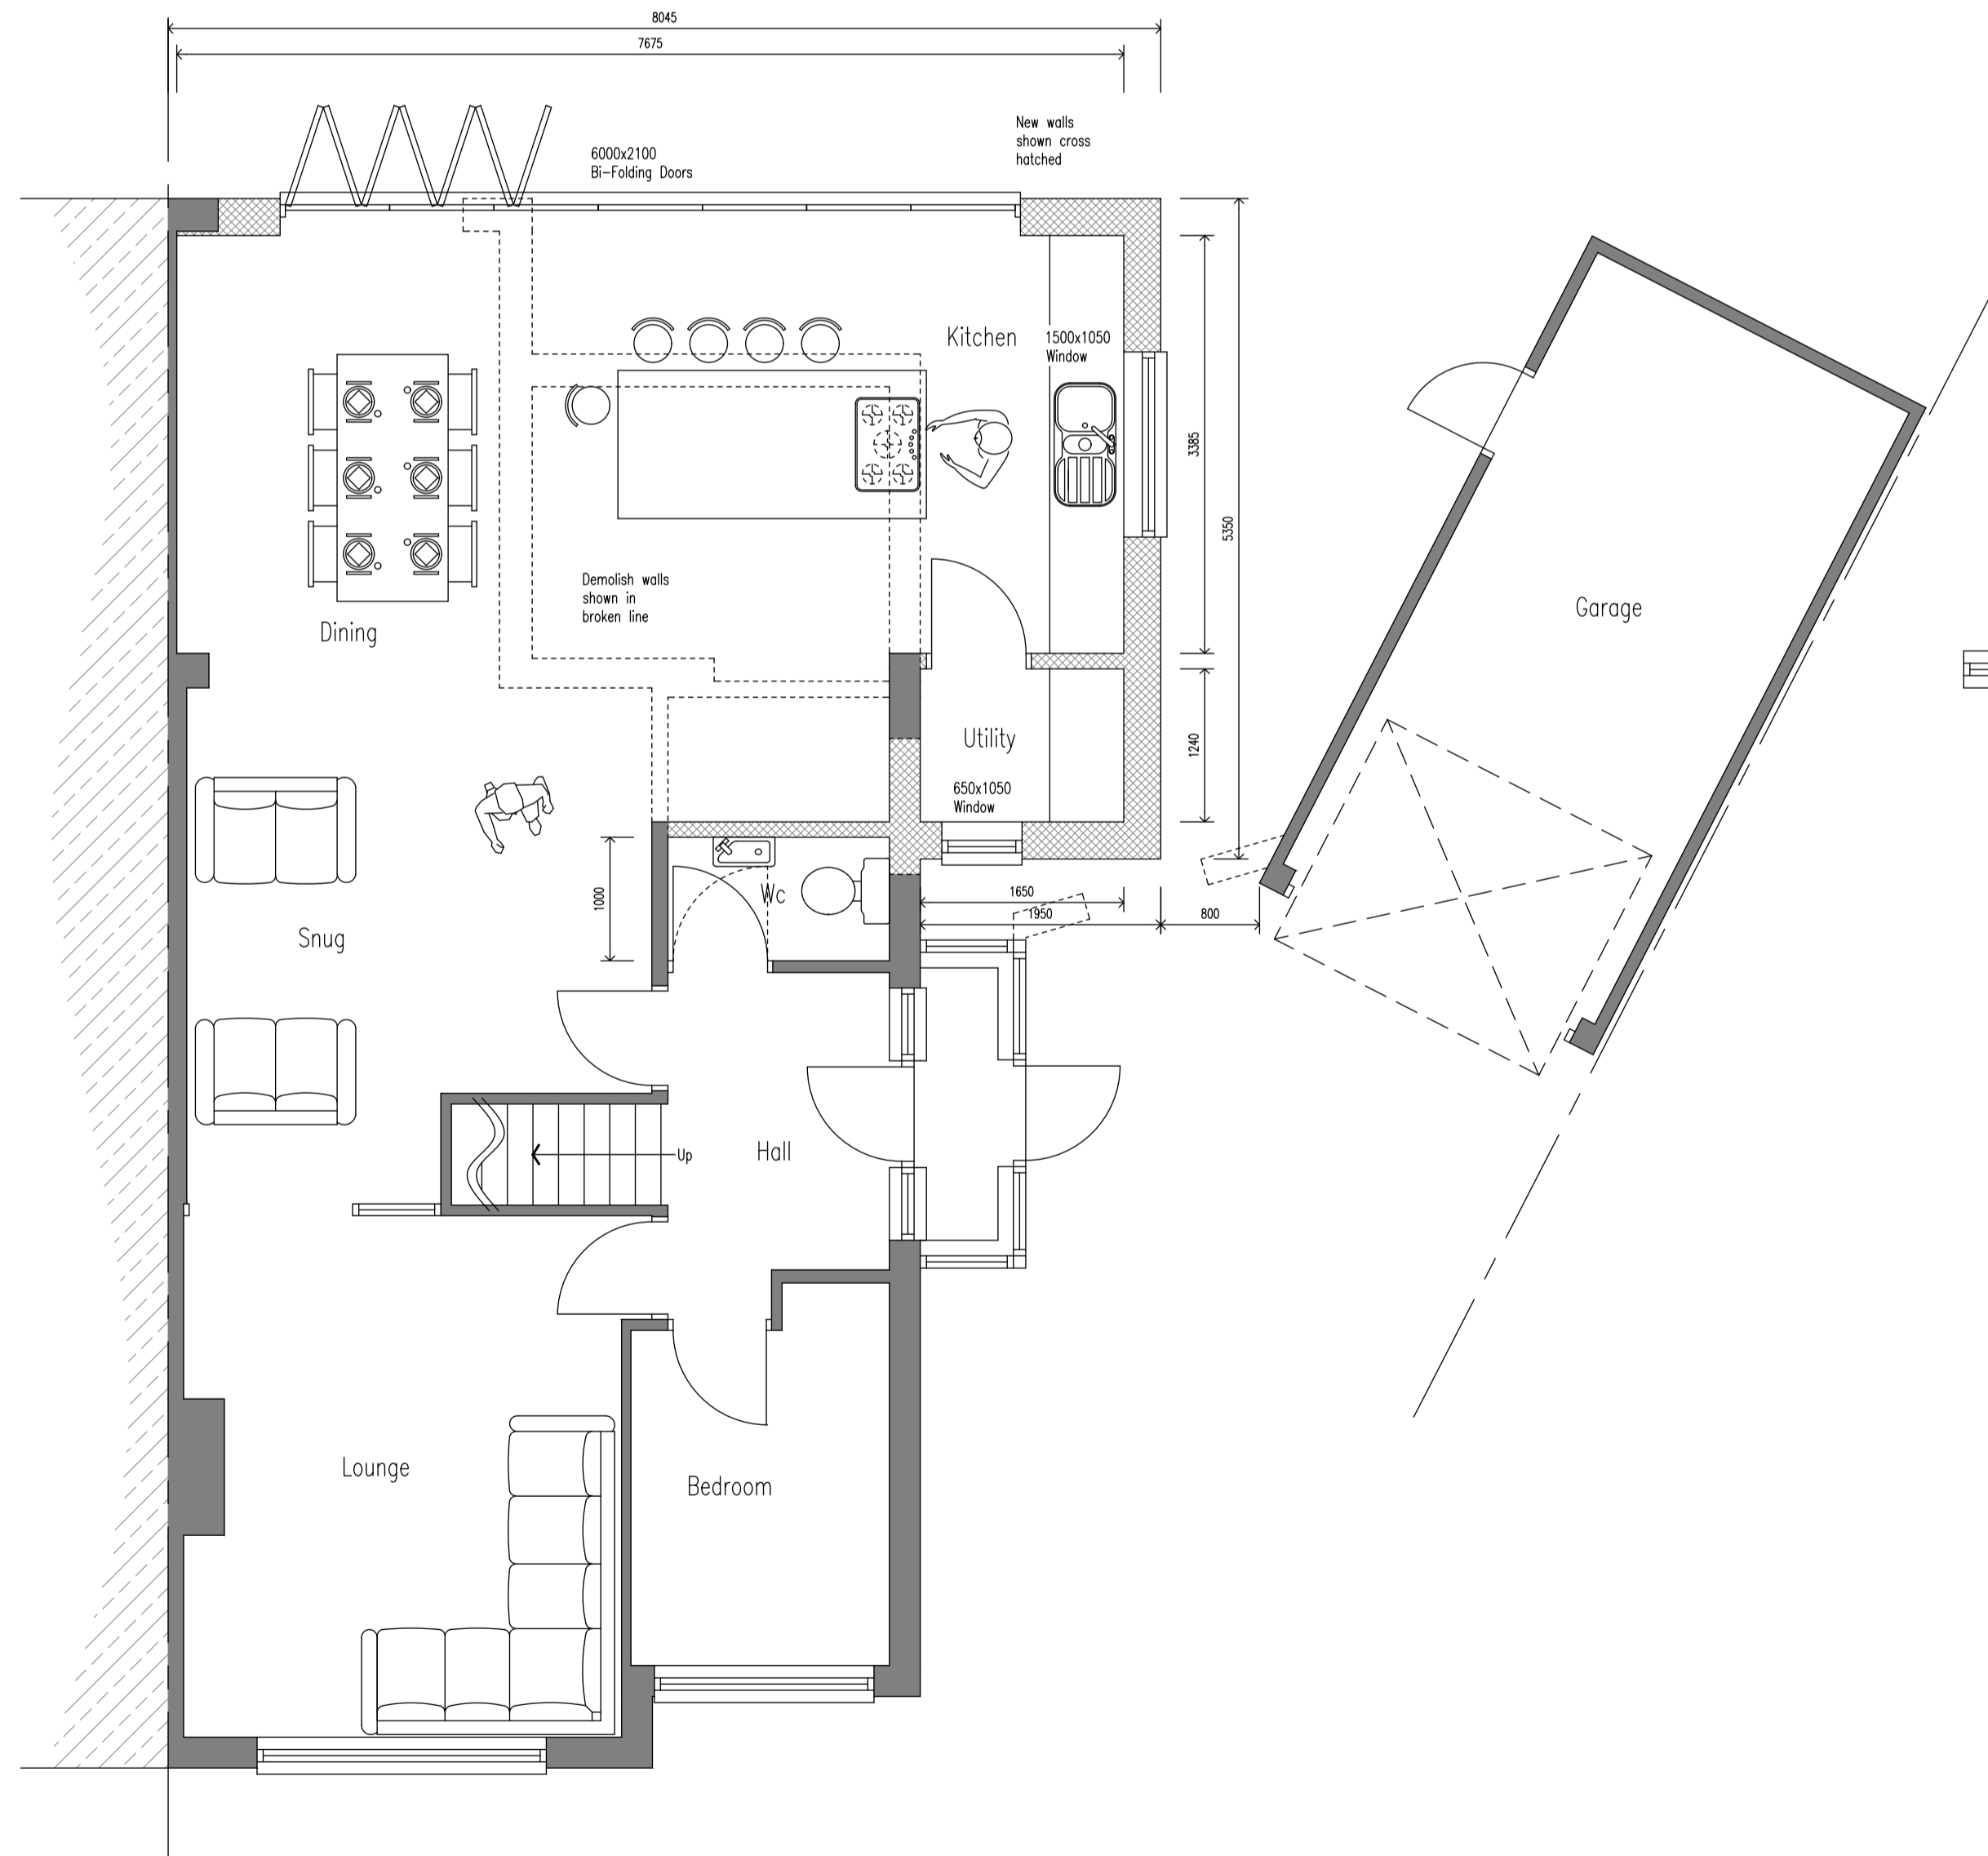

Ground Floor Plan
Proposed Floor Plans
Additional Floor Area 48.5m²
1:100

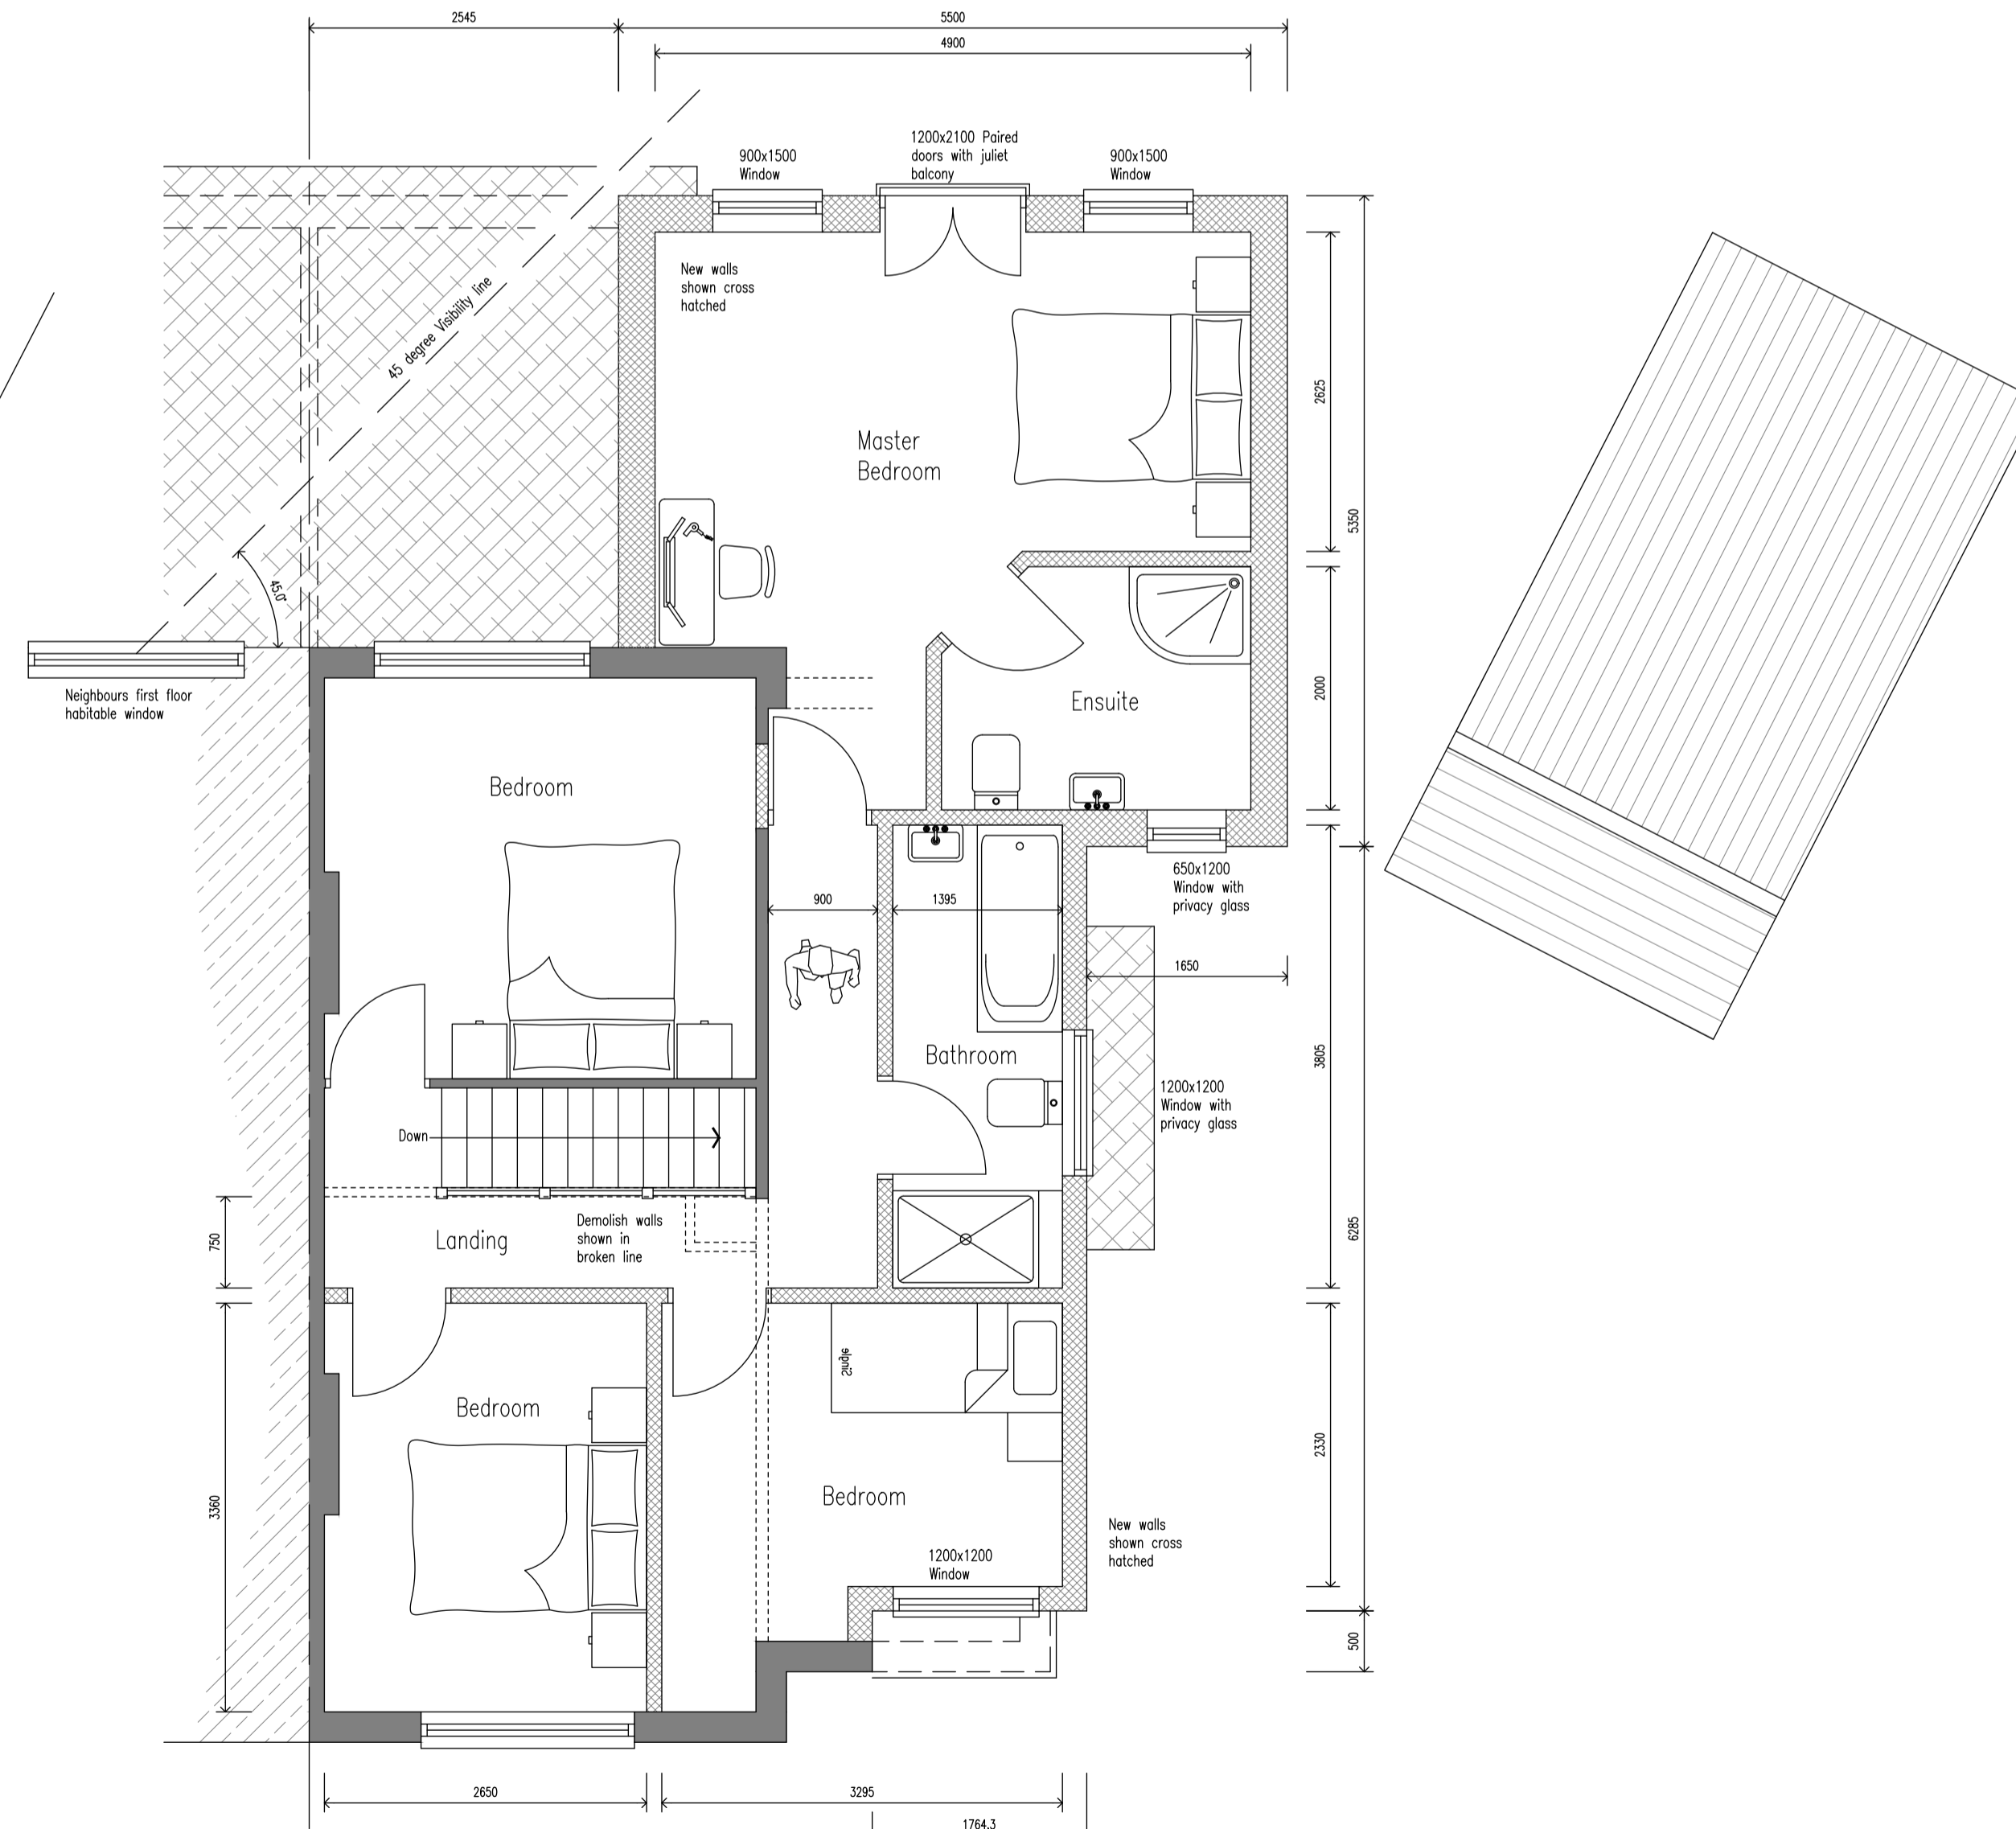

First Floor Plan

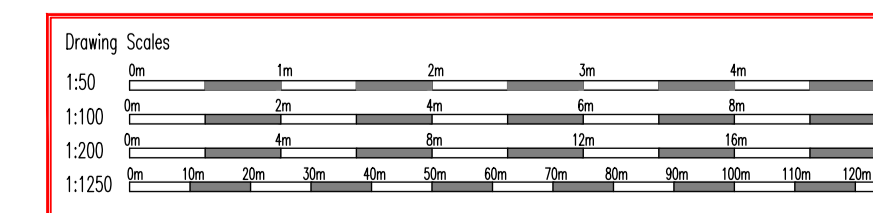

Mr Burns
95 Valliers Wood Road,
Sidcup, Kent, DA15 8BQ

Proposed Two Storey Side and Rear
Extension

Existing and Proposed Plans

Planning	2083-05	Revision
November 2023	Sheet 1 of 2	

Any work carried out prior to Planning or Building Control Approval is of the building owners risk. All the relevant approvals should be gained prior to works on site, i.e. Party Wall agreement, Public sewers, CDM, SAP rating. All given dimensions should be checked on site and any discrepancies reported. Any changes of the design could affect the Authorities approvals.