


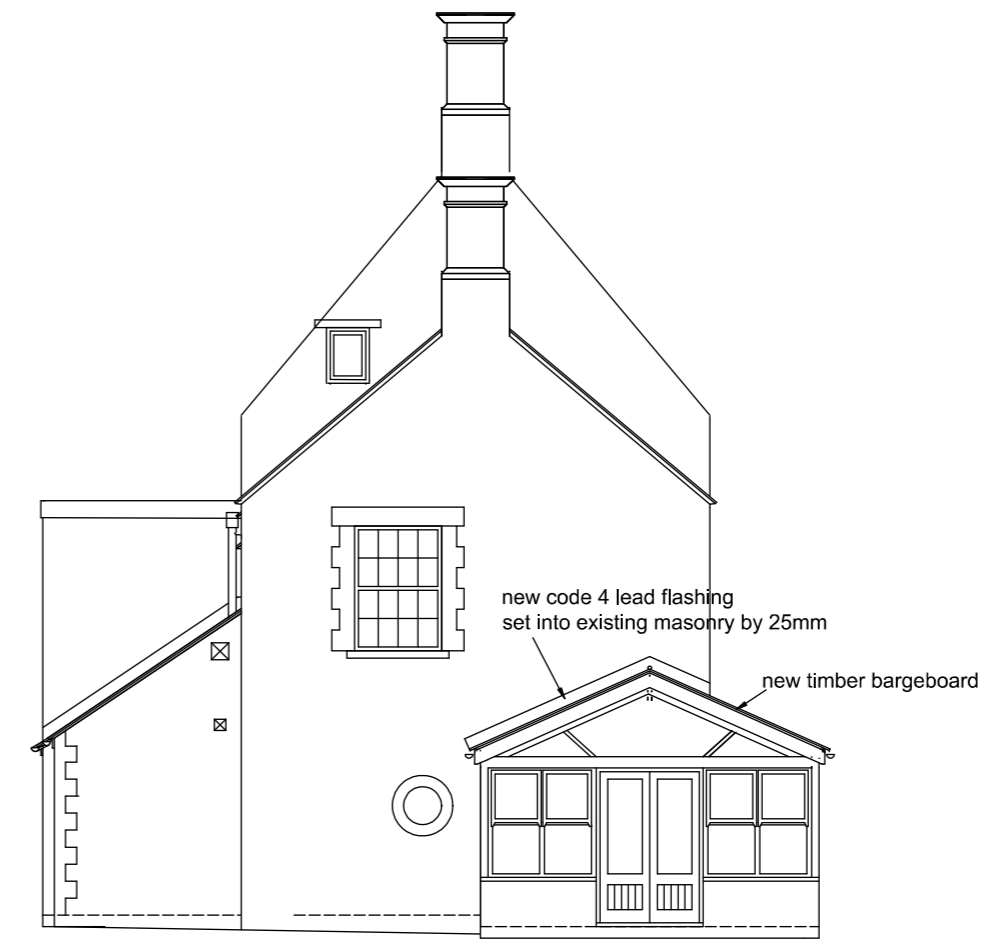

proposed East elevation




Proposed North elevation



proposed West elevation



proposed South elevation

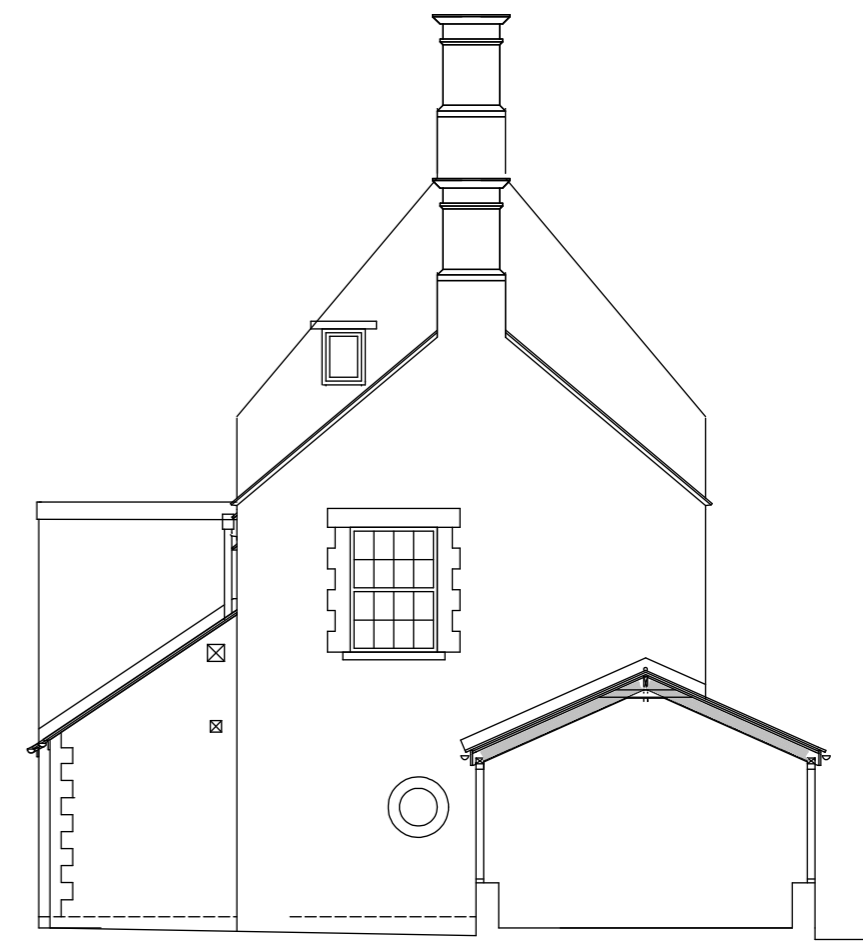


section

remove existing glazed roof  
replace with welsh slate roof  
with lead roll ridge

remove existing glazed roof  
replace with welsh slate roof  
with lead roll ridge

conservatory  
remove glazed roof  
new duo pitch slate roof  
with lead roll ridge

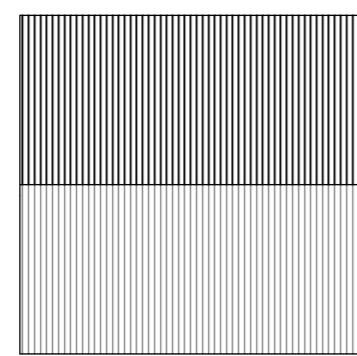

ground floor plan

Kitchen/sitting room

© McCombie Smith Architects



McCombie Smith Architects  
71 Main Street, Greettham, Rutland, LE15 7NJ  
Tel 01572 812808

conservatory Alterations  
The Hollies, 14 Priory Road  
Manton  
For Mr & Mrs Camp

Sketch Plans

SCALE 1:100 on A2  
DATE Nov 2023  
DRAWN KM

994/23/2A