



Cyrenians Farm Community

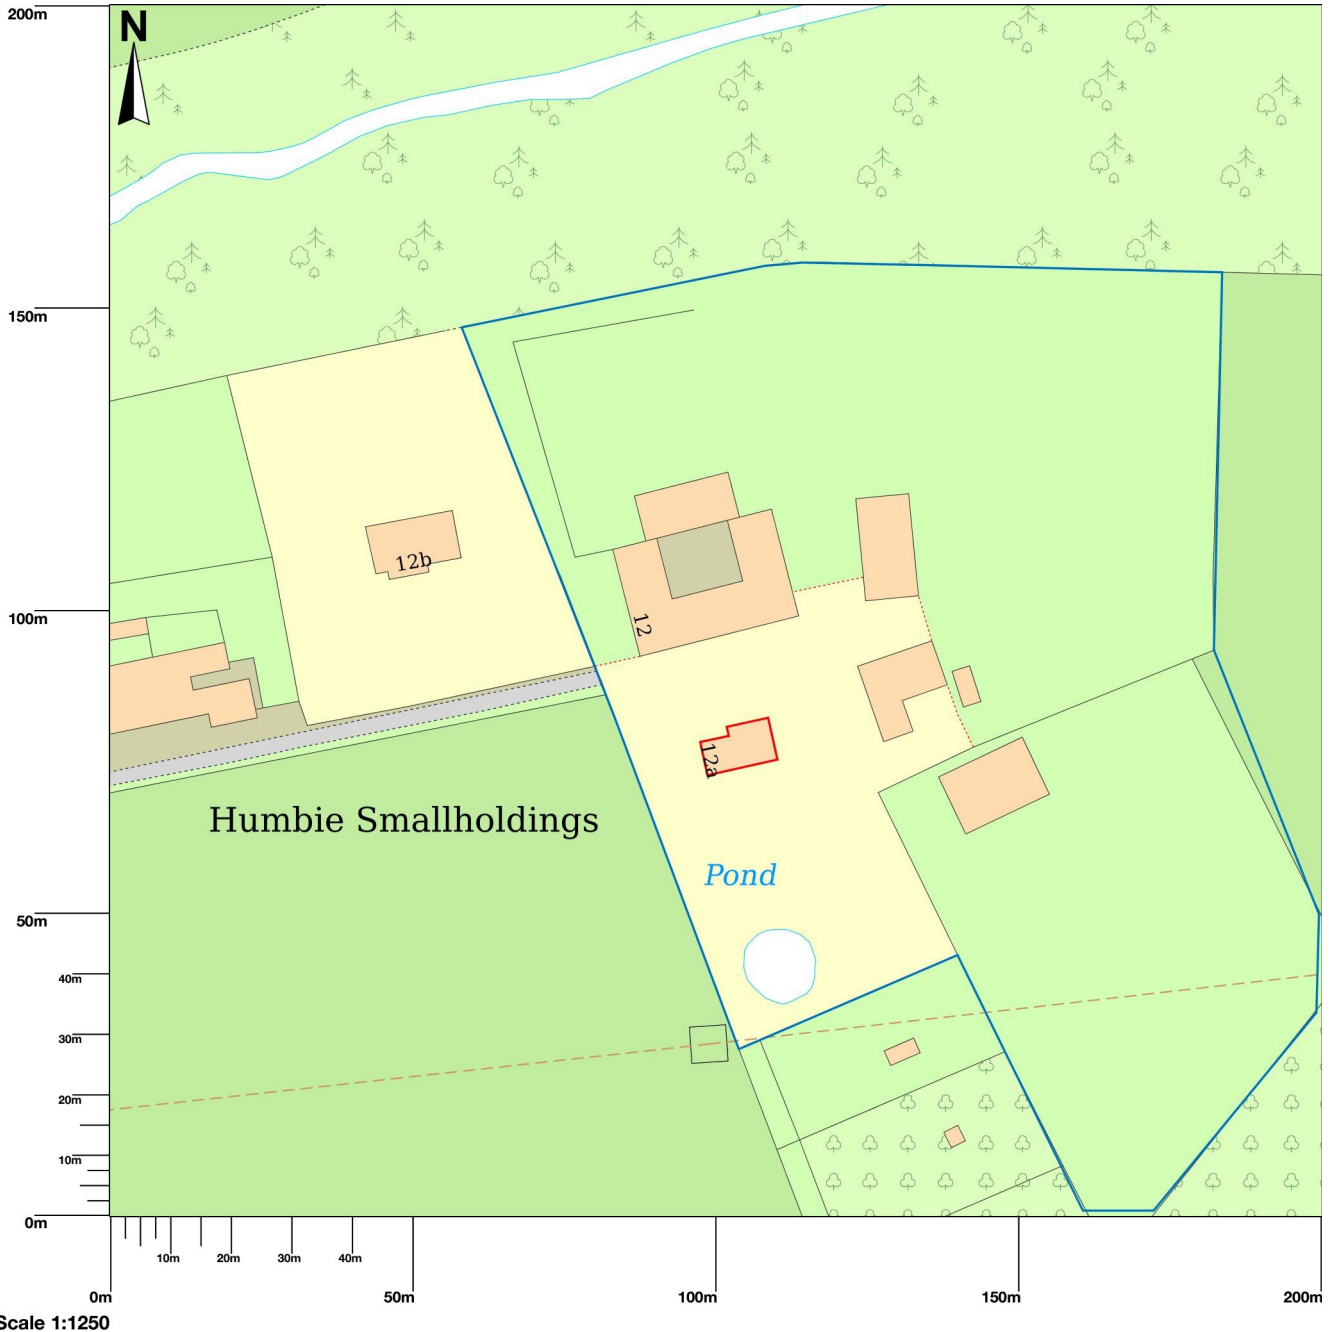

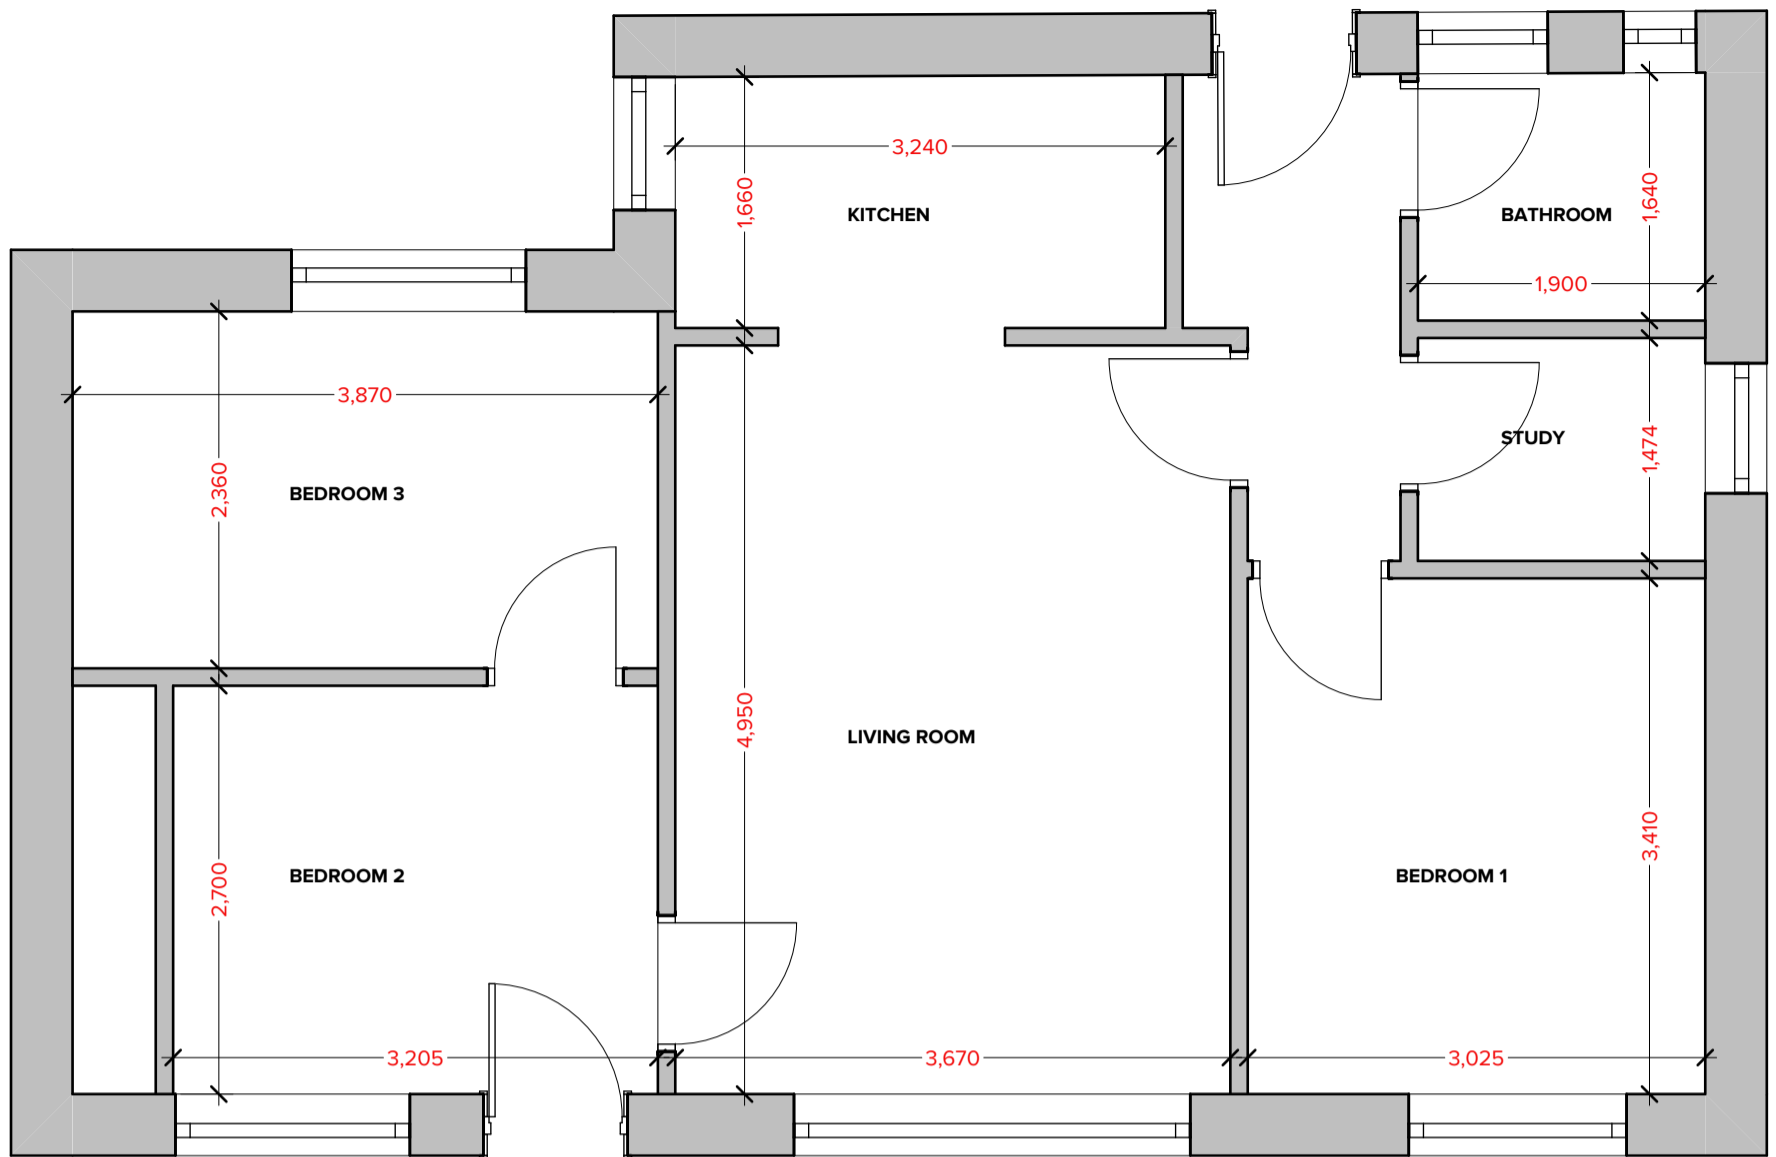

EXISTING PLAN
1:50

