

BH2 V-Board Coming Soon Proposed signage

Specification;


2No. tray pans from 2mm aluminium finished white RAL 9010 semi-gloss
 Graphics UV printed onto self adhesive vinyl and applied to face of pans

Slipboard tray pan from 2mm aluminium finished silver RAL 9006 semi-gloss
 Text applied to face from blue & orange cut vinyl
 CGI graphic UV printed

Pans mounted onto 100x100x3mm x 5 metre aluminium SHS posts
 finished blue RAL 5011 semi-gloss with black rigid PVC end caps

Posts sleeved over 90x90x8mm mild steel SHS inserts
 dug into foundation groundworks and filled with post fix concrete

Maximum Letter Height = 188mm

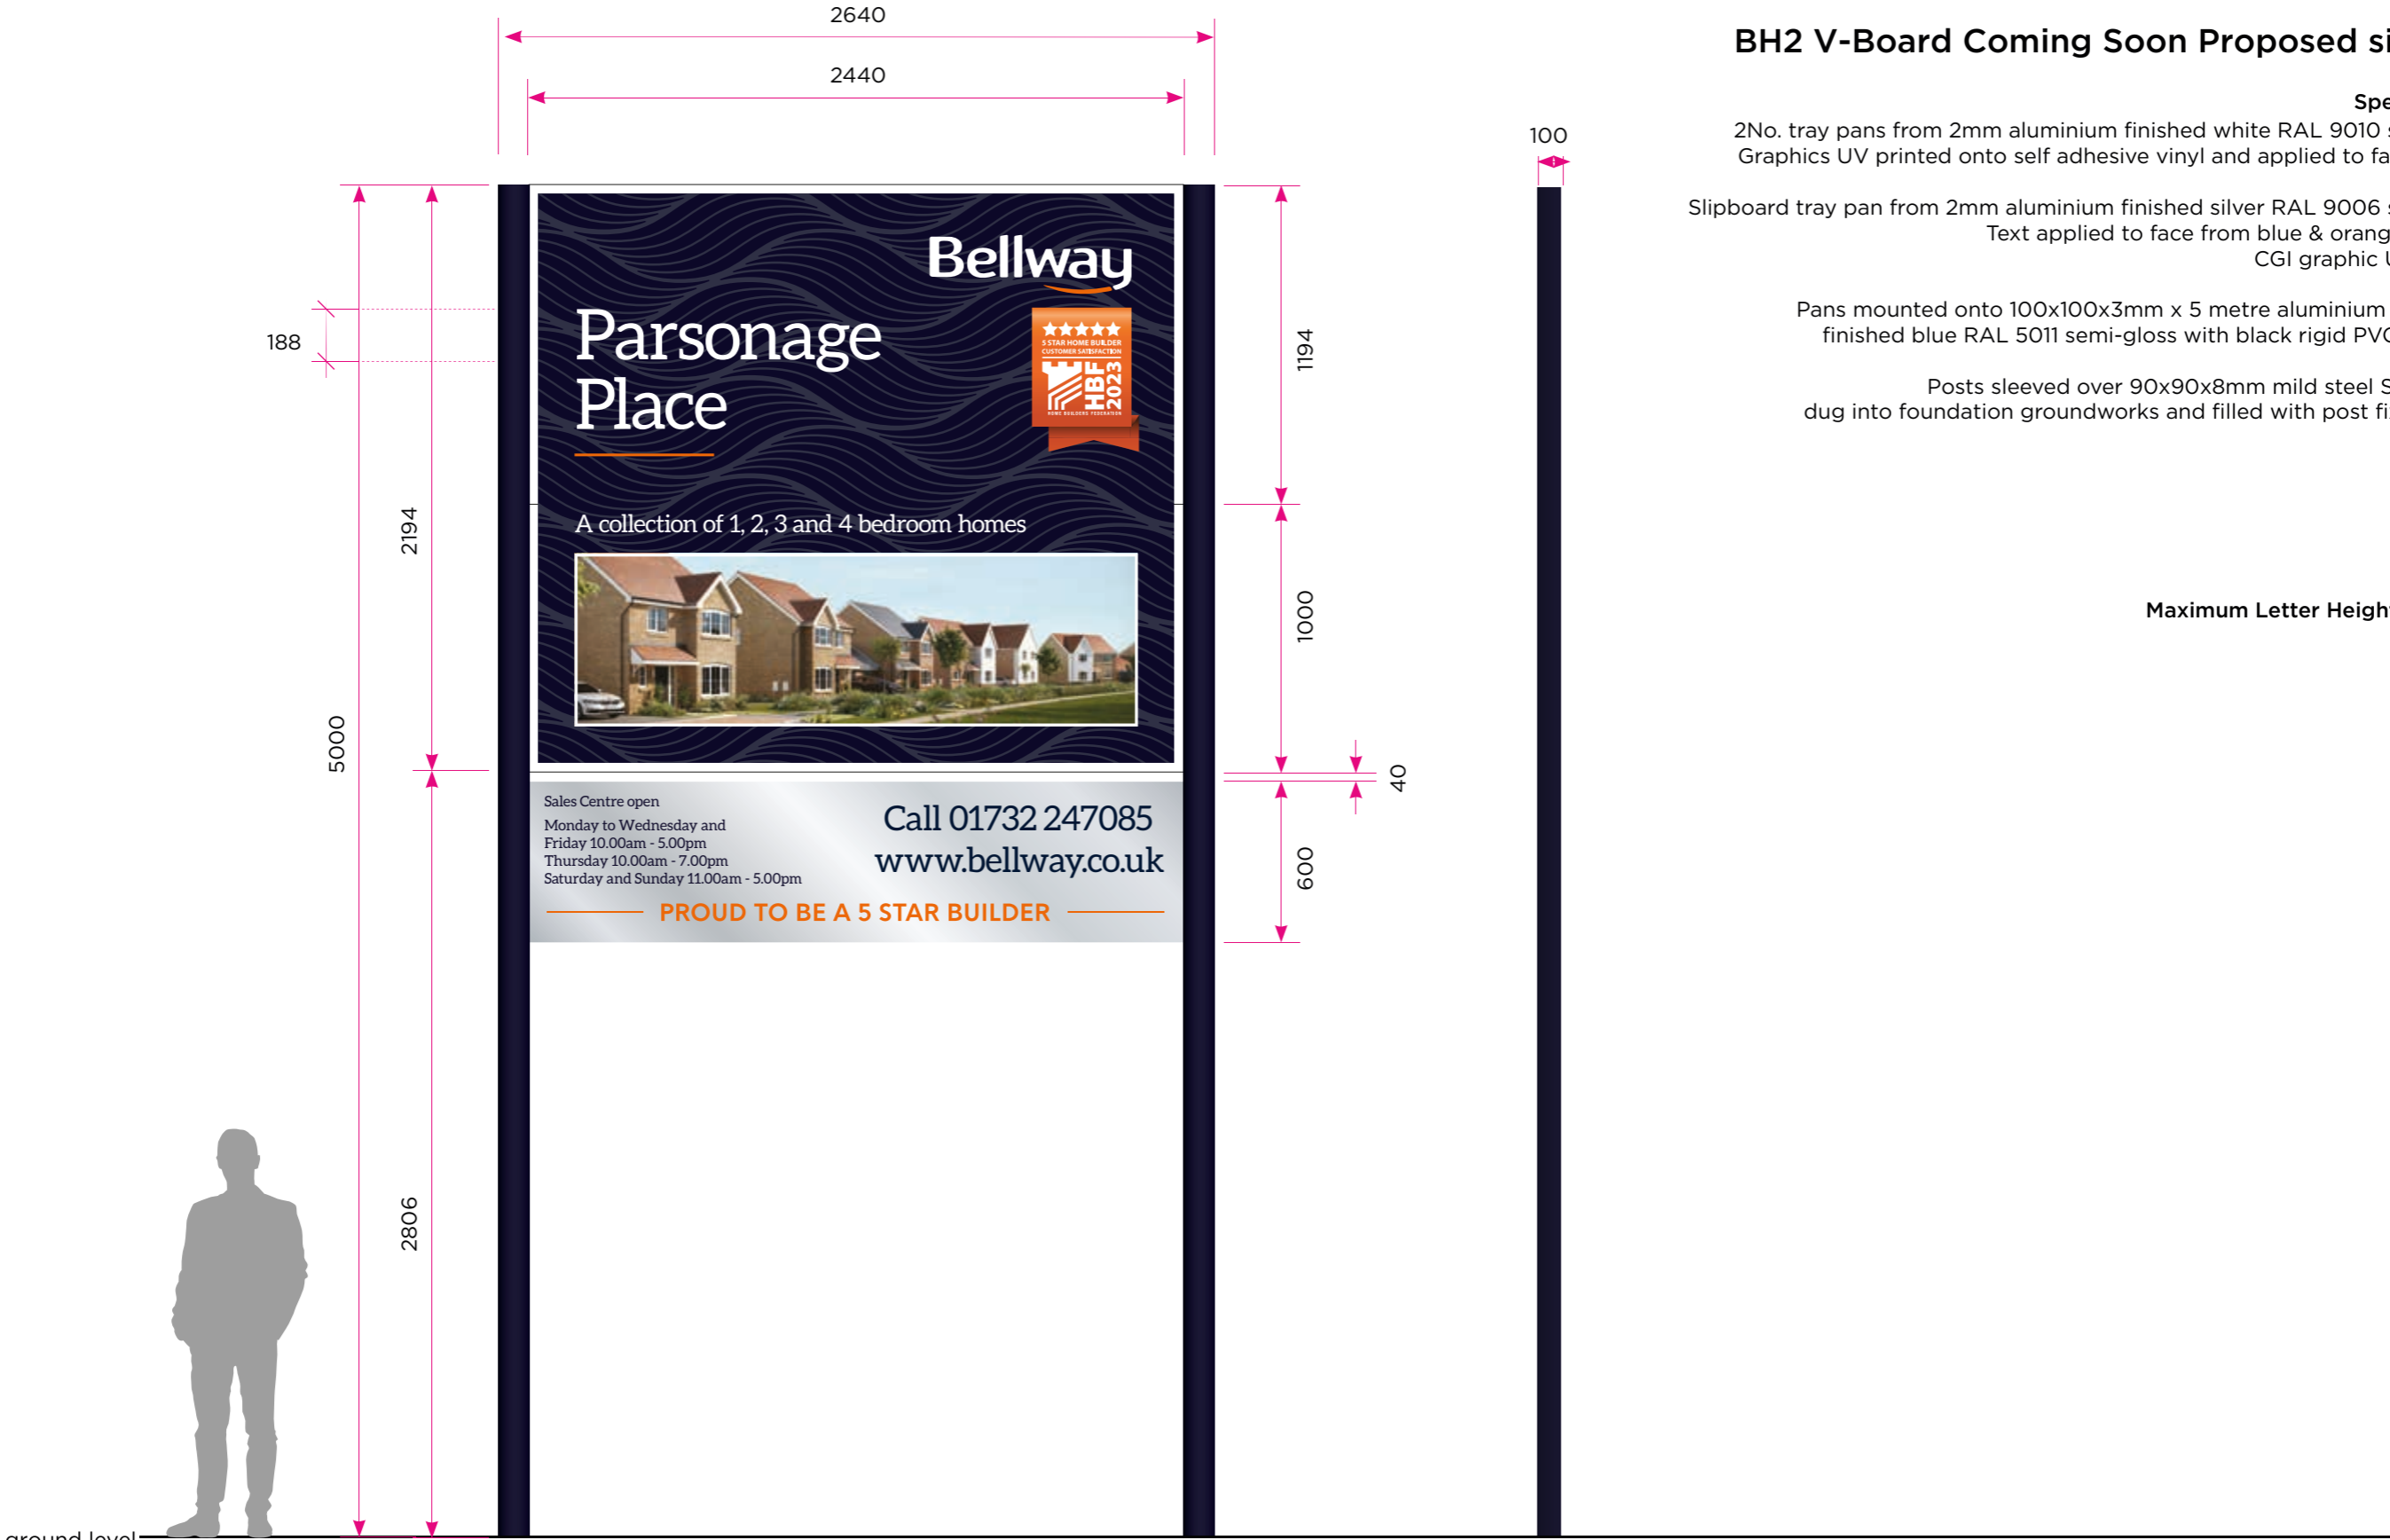

Front Elevation
 all dimensions in mm

Side Elevation
 all dimensions in mm

