

BH10 Flags Proposed signage

Specification;


Flag Pole

Pole from 76mm diameter 3mm aluminium tube bottom section with 64mm diameter 3mm aluminium tube upper section complete with ground sleeve, bob weight and rotating swivel top arm

Flag

printed polyester with stitched sleeve and eyelets

Maximum Letter Height = 265mm

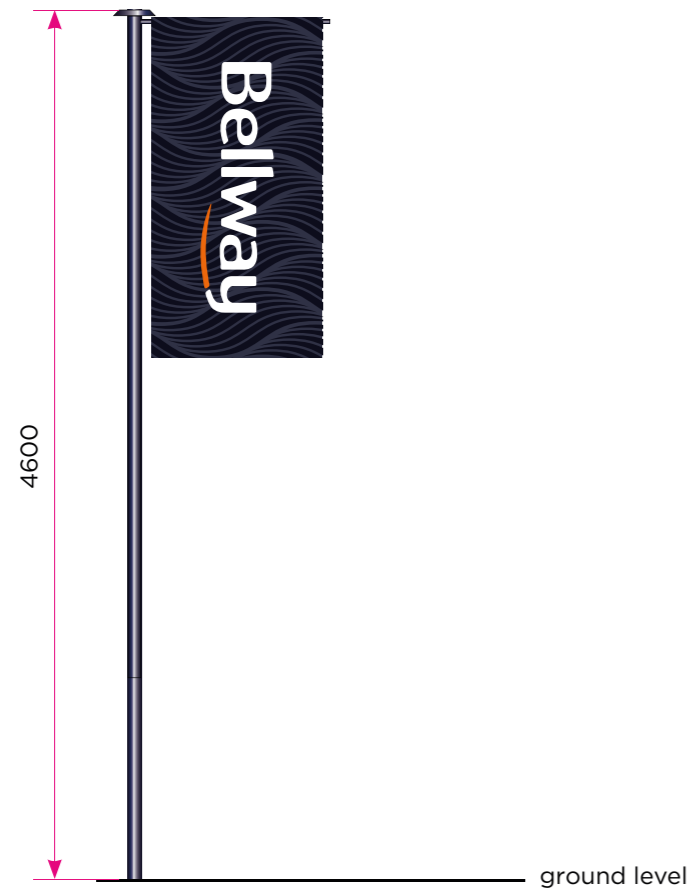


Front Elevation
all dimensions in mm

8No. required



Front Elevation
all dimensions in mm

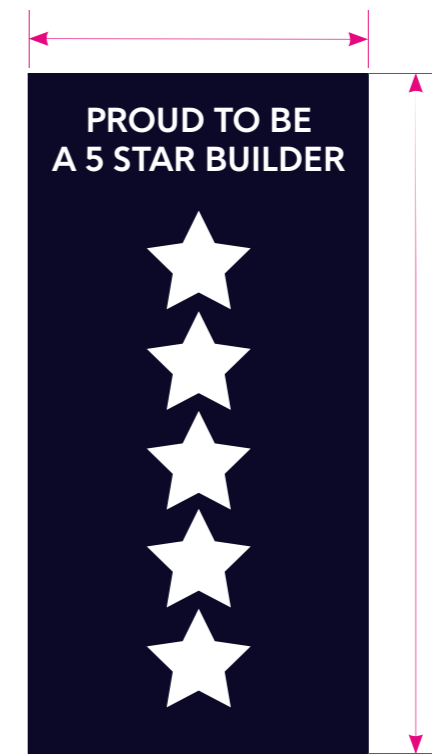

Front Elevation
all dimensions in mm

