



# Post Mounted Single Sided Sign Proposed signage


### Specification;


1No. 3mm thick flat ACM Panels  
Graphics UV printed and laminated

Sign channel bonded and riveted to rear of panels  
Panels mounted to posts by way of tamtorques and clips

Posts from CHS 89mm Dia. mild steel dug into  
groundwork foundations and secured with postfix

Maximum Letter Height = 120mm

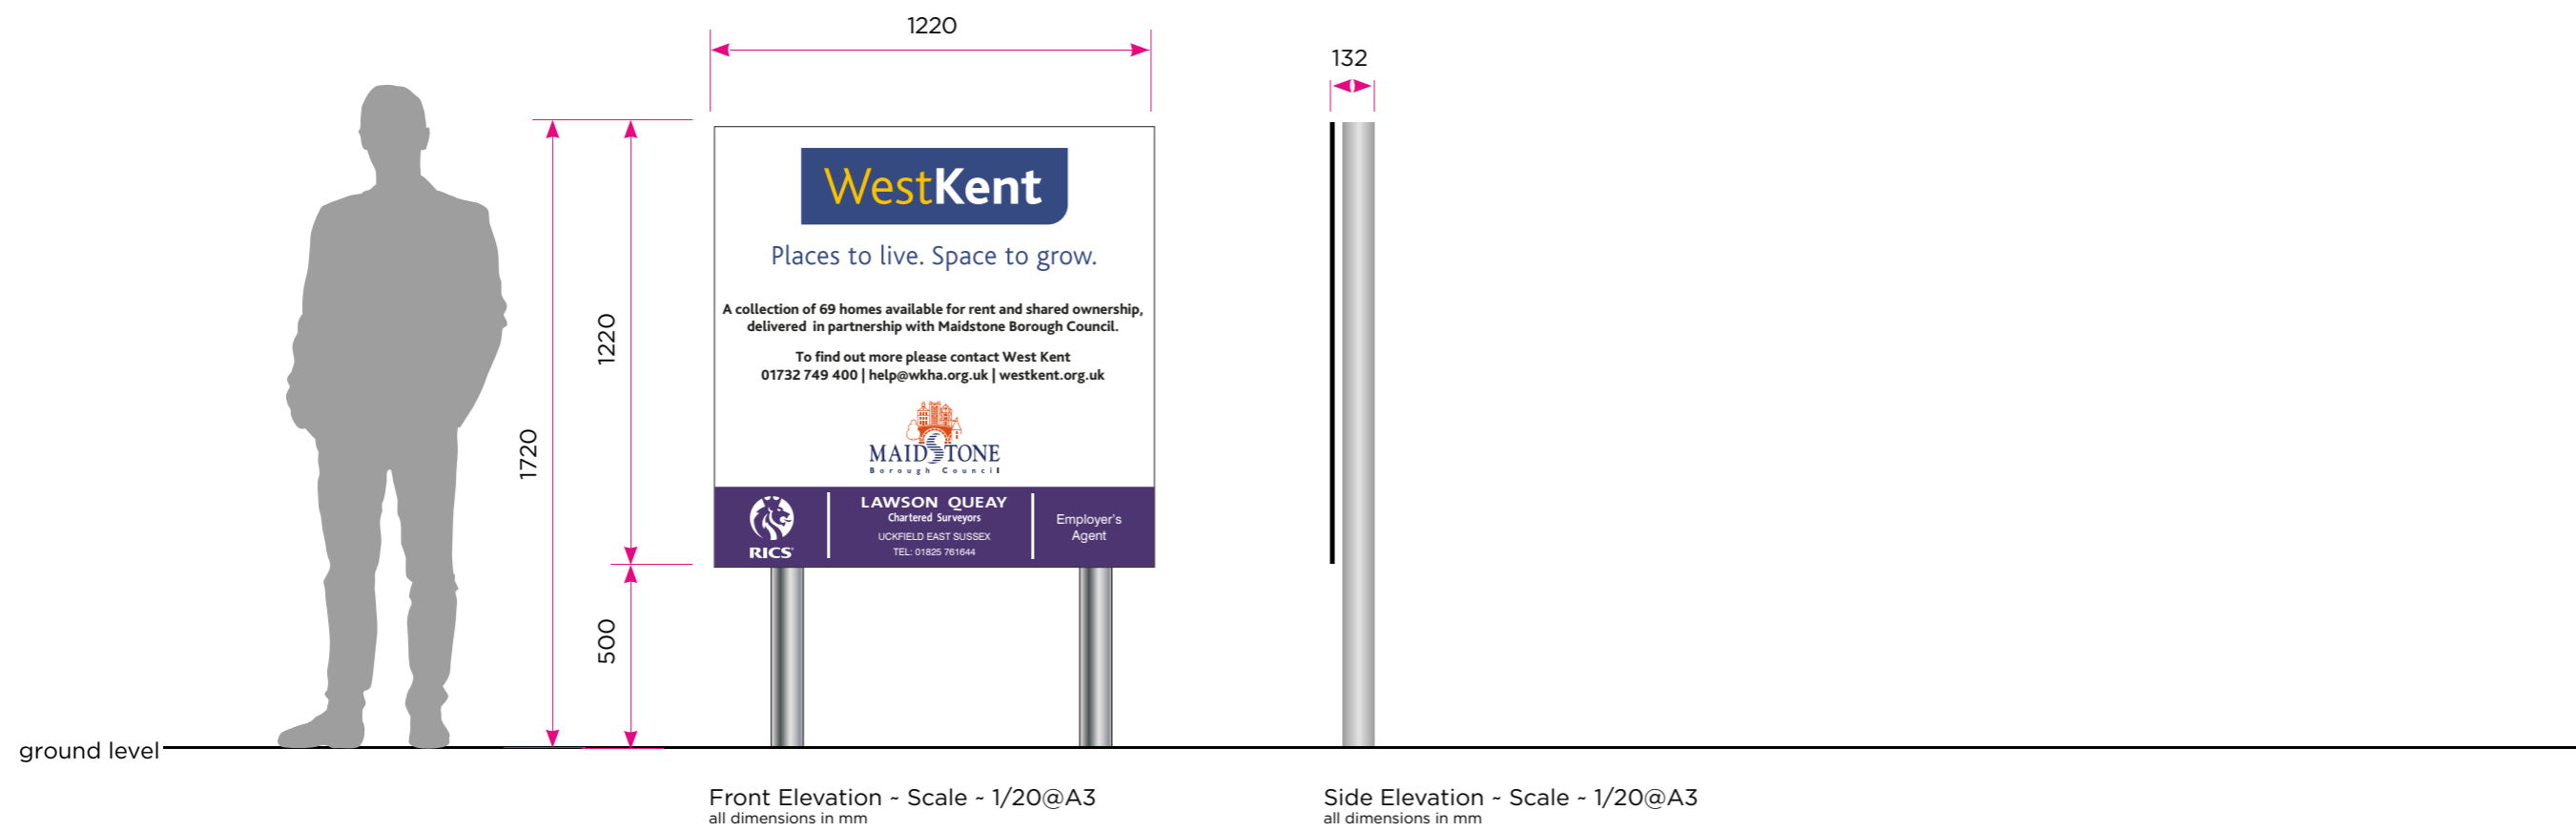

<p><b>05005-03 ~ BELLWAY KENT ~ PARSONAGE PLACE</b> DATE: 20<sup>th</sup> November 2023 SCALE: AS SHOWN @ A3</p>	<p>1 AB 12.10.23 2 AG 19.10.23</p>	<p><b>PMS ~ ELEVATIONS</b> DRAWING NO: 05005-03-001 DRAWN BY: LFH Page:4</p>	 4 Wyncolls Road, Colchester CO4 9HU
--	--	--	--