



PLANTER - Versa 'Alexander'
2800(l)x500(w)x500(h)



BENCH - Versa 'Burscough'
1920(l)x480(w)x440(h)



LITTER BIN - Versa 'Dune MK2'
500(dia)x890(h)



SOFT LANDSCAPING - Native planting mix




TREE GRILLE - Versa 'Metro City'
1400(l)x1400(w)




PAVING SETS - Marshalls 'Mistral Charcoal'
160(l)x160(w)

PAVING SLABS - Marshalls 'Saxon Natural'
600(l)x450(w)

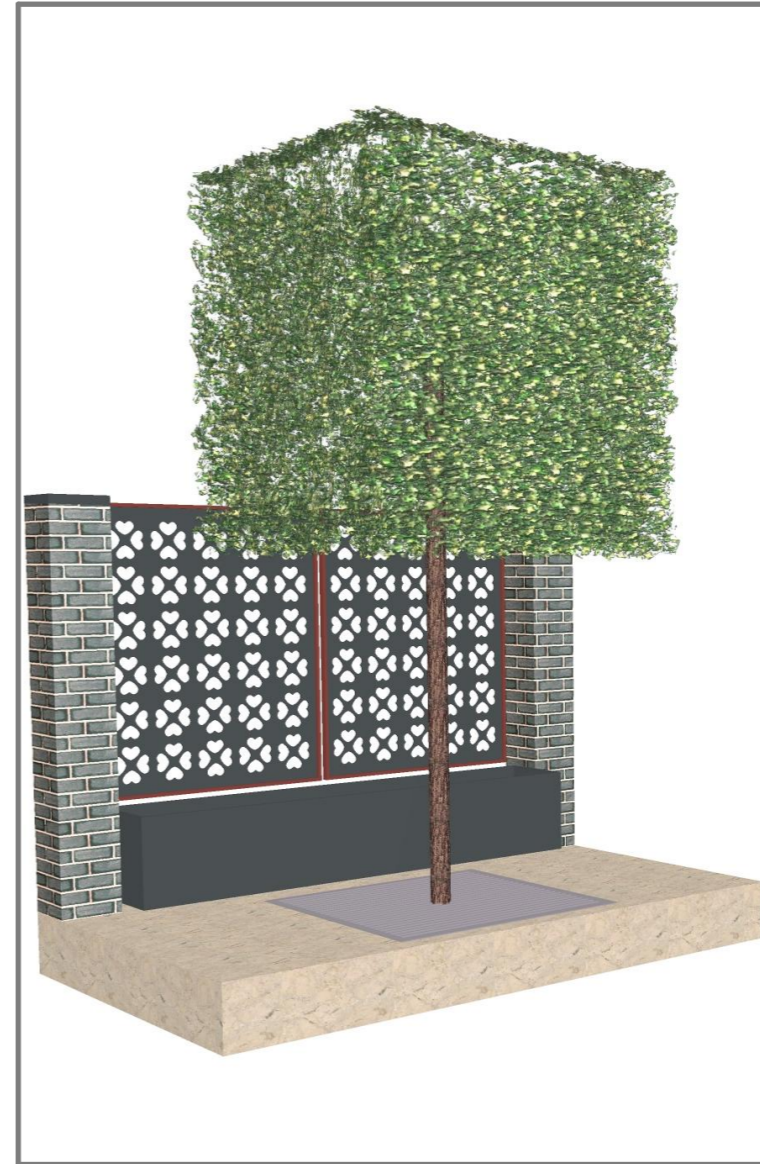

TYPICAL SERVICE YARD BOUNDARY TREATMENT
Brick piers / 2-tone PPC Screens / Planter / Box Tree / Tree Grille / Paving

- Notes**
- 1) This drawing **MUST NOT BE SCALED**.
 - 2) All dimensions to be **CHECKED ON SITE** and any **DISCREPANCY** reported to the Architects.
 - 3) The site boundary shown is the best assumed from available data and does **NOT** represent legal ownership.

Revisions.	
<input type="checkbox"/> APPROVAL	<input type="checkbox"/> INFORMATION
<input type="checkbox"/> PRELIMINARY	<input type="checkbox"/> FOR CONSTRUCTION
Project	
PROPOSED DEVELOPMENT CARLTON SQUARE NOTTINGHAM	
Client	
 BNP PARIBAS	

Drawing Title	
SITE DETAILS AND FURNITURE	
Drawing By	Checked By
WLB	
Date	Scale
AUGUST 2020	NTS @ A3
Drawing Number	Revision
7593 / 11	

UNIT 4B
FIR TREE LANE
GROBY
LEICESTER
LE6 0PH
TEL. 0116 254 7868
EMAIL. enquiries@gwh.co.uk
www.gwh.co.uk



Gordon White & Hood Ltd Registered in England No.4088022