


1:100 SCALE

(KINGFISHER DRIVE)  
ROAD

FOOTPATH

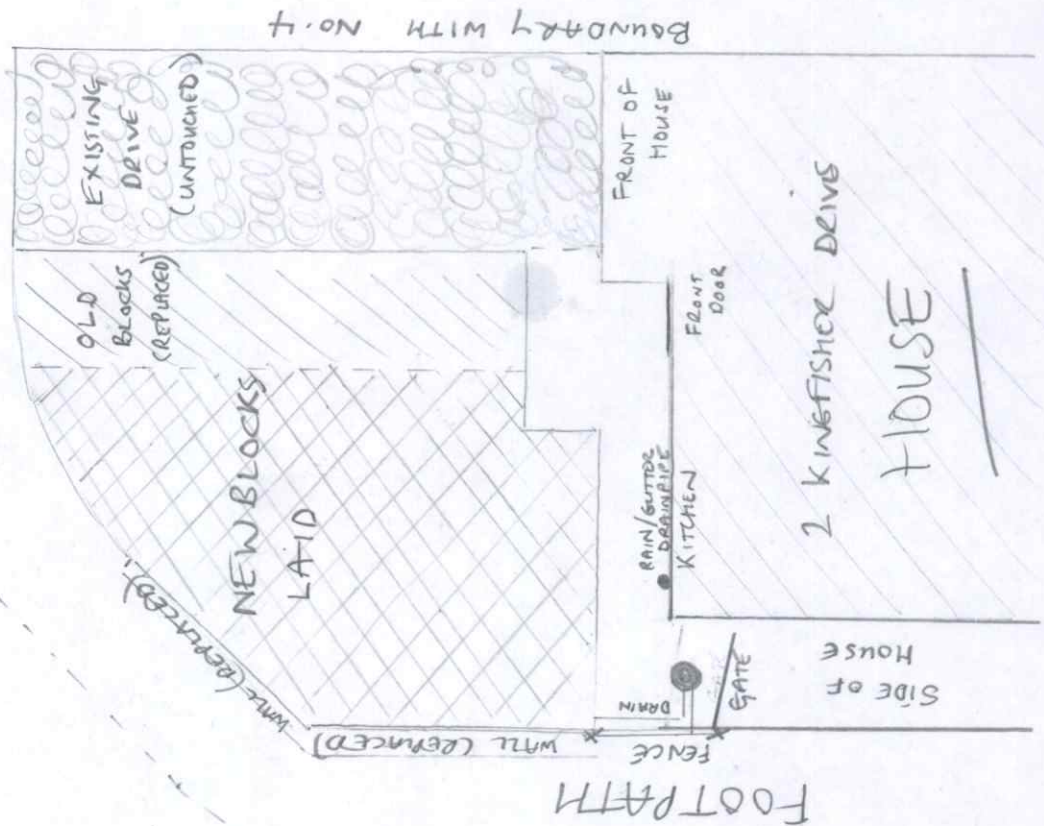

ROAD  
(CHALK HILL LANE)

1:200 SCALE

KINGFISHER DRIVE →



← CHALK HILL LANE

- 1) WALL\* REPAIRED TO FORMER HEIGHT
- 2) AGAINST CONCRETE BASE OF FENCE, AN ACO DRAIN TAKEI RAIN WATER TO SEWER AT PRESENT
- 3) ALTERNATIVE POSITION OF ACO DRAIN CHANNEL TO RAINWATER DRAIN SHOWN. (WE ARE AWARE THIS IS LIKELY GOING TO NEED DOING)