


Proposed

Gross Internal Area = 336.63 m²

Gross Internal Area Including Loft Space = 363.02 m²

Gross Internal Area Including Loft Space and Eaves Storage = 380.93 m²


Gross External Area = 458.89 m²

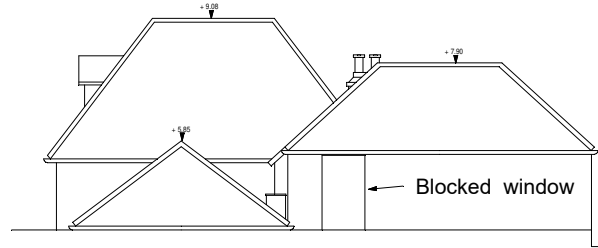


SIDE ELEVATION





FRONT ELEVATION

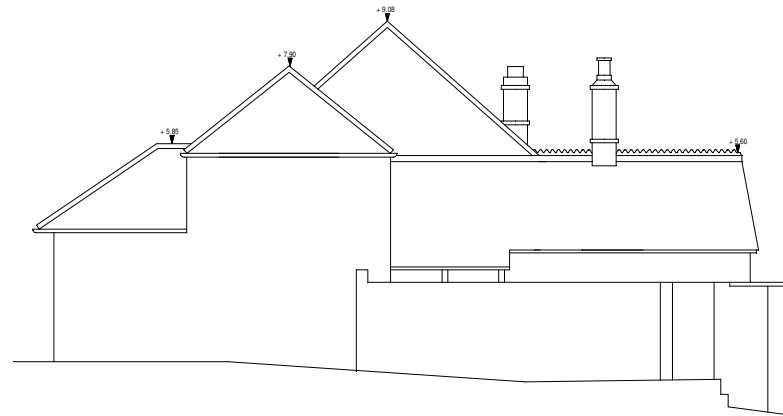


REAR ELEVATION

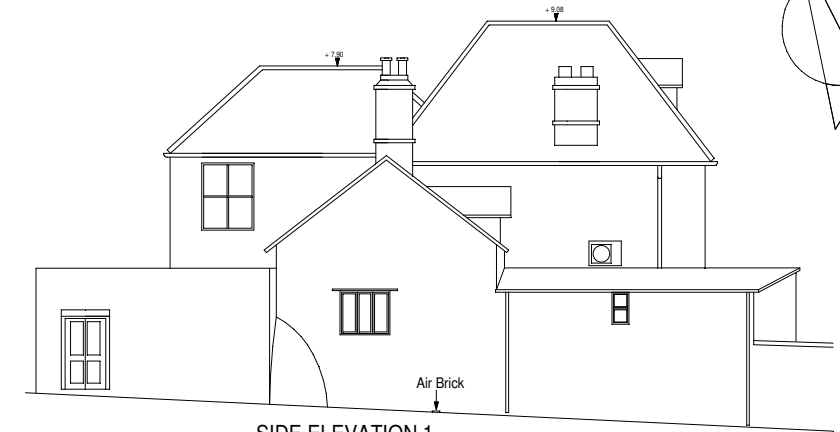


SIDE ELEVATION 1

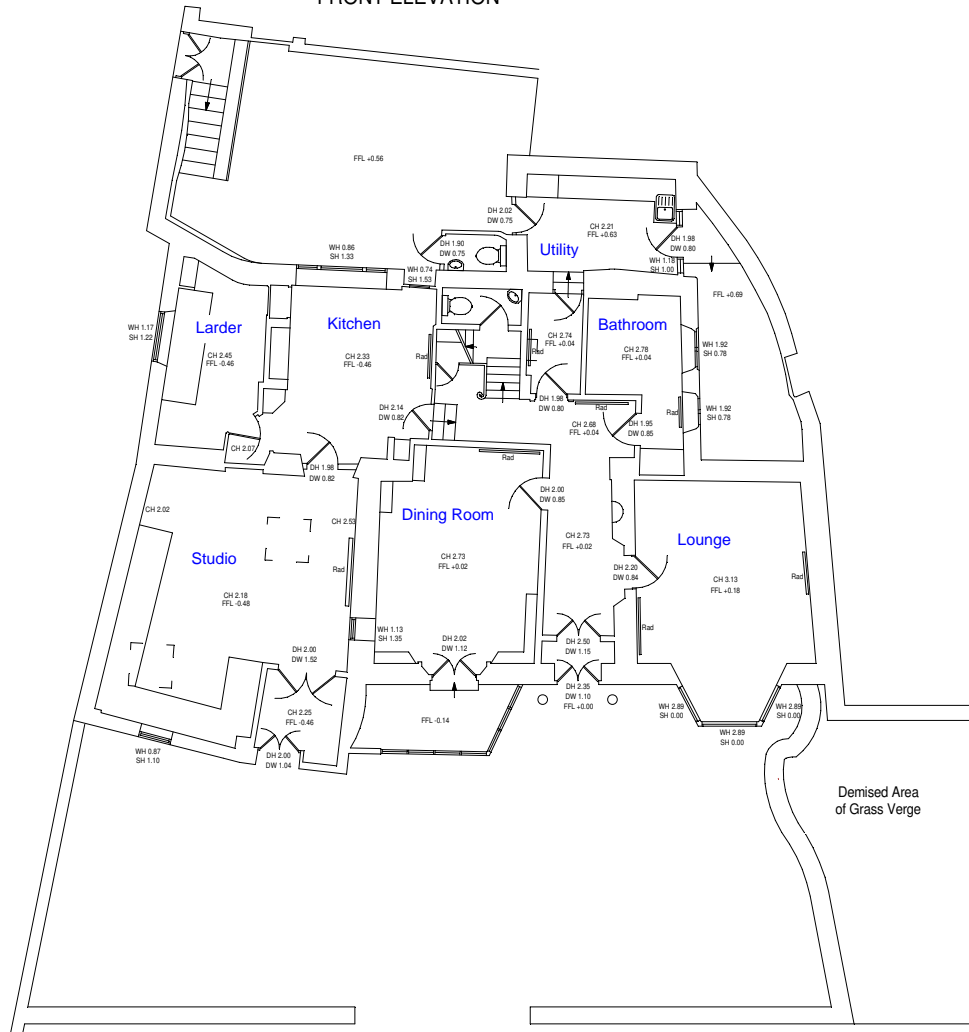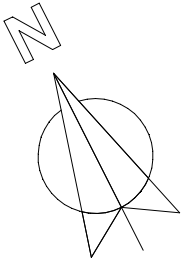


GROUND FLOOR

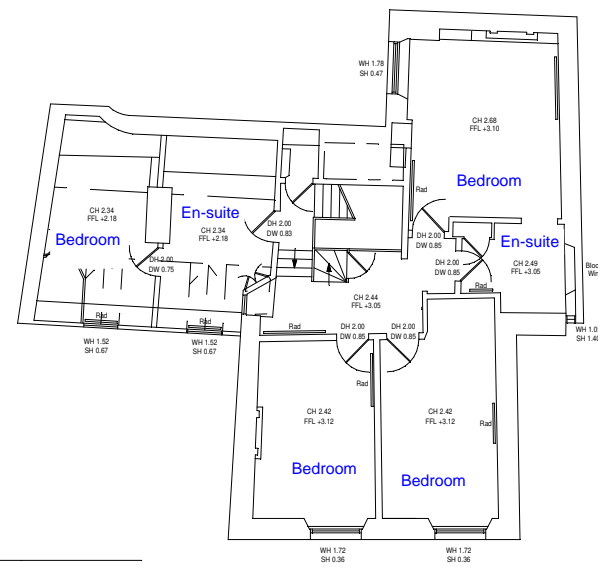

FIRST FLOOR

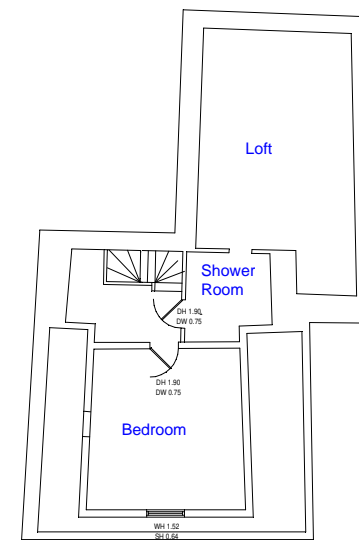


SECOND FLOOR

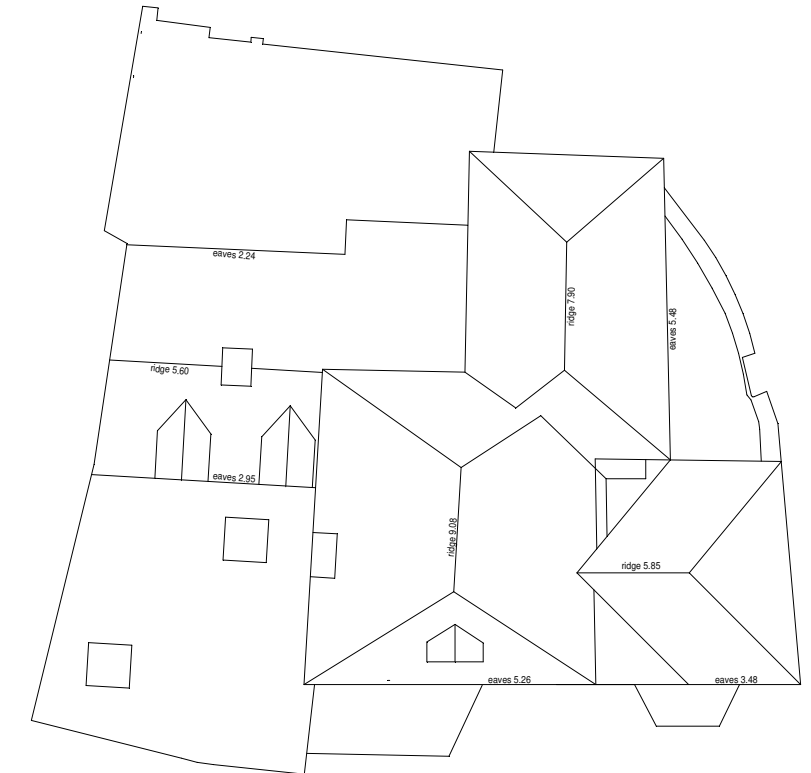

ROOF PLAN

- Key :
- CH = CEILING HEIGHT
 - SH = SILL HEIGHT
 - WH = WINDOW HEIGHT
 - DH = DOOR HEIGHT
 - DW = DOOR WIDTH
 - FFL = FINISHED FLOOR LEVEL

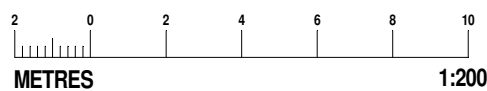

Mays Floorplans Ltd

020 3397 4594
 info@maysfloorplans.com
 www.maysfloorplans.com

Rev	Date	Description	Plan Date	24/01/2023	Client	Paul Bentley
1	24/01/2023	Initial release	Site Visit	07/01/2023	Nelson House	
			Scale	1 : 200	Axminster	
			Paper	A3	EX13 5AS	
			Plan			