



Notes

PRIOR TO THE COMMENCEMENT OF ANY WORKS, THE BUILDER IS TO CHECK AND/OR DETERMINE ALL CONSTRUCTION DETAILS, INCLUDING CHECKING EXISTING SITE LEVELS AND DIMENSIONS. THIS DRAWING IS TO BE READ IN CONJUNCTION WITH ALL OTHER PROJECT DRAWINGS, CONSTRUCTION NOTES AND/OR PROJECT SPECIFICATION. ALL DISCREPANCIES SHOULD BE REPORTED IMMEDIATELY.


THESE DRAWINGS ARE UNDER THE OWNERSHIP OF INSIDE OUT YOUR SPACE LTD. IF ANY CHANGES ARE MADE TO THE DESIGN WITHOUT PRIOR DISCUSSION WITH INSIDE OUT YOUR SPACE, THE PERSON(S) RESPONSIBLE WILL TAKE ON THE PRINCIPAL DESIGNER ROLE, ITS RESPONSIBILITIES AND LIABILITIES.

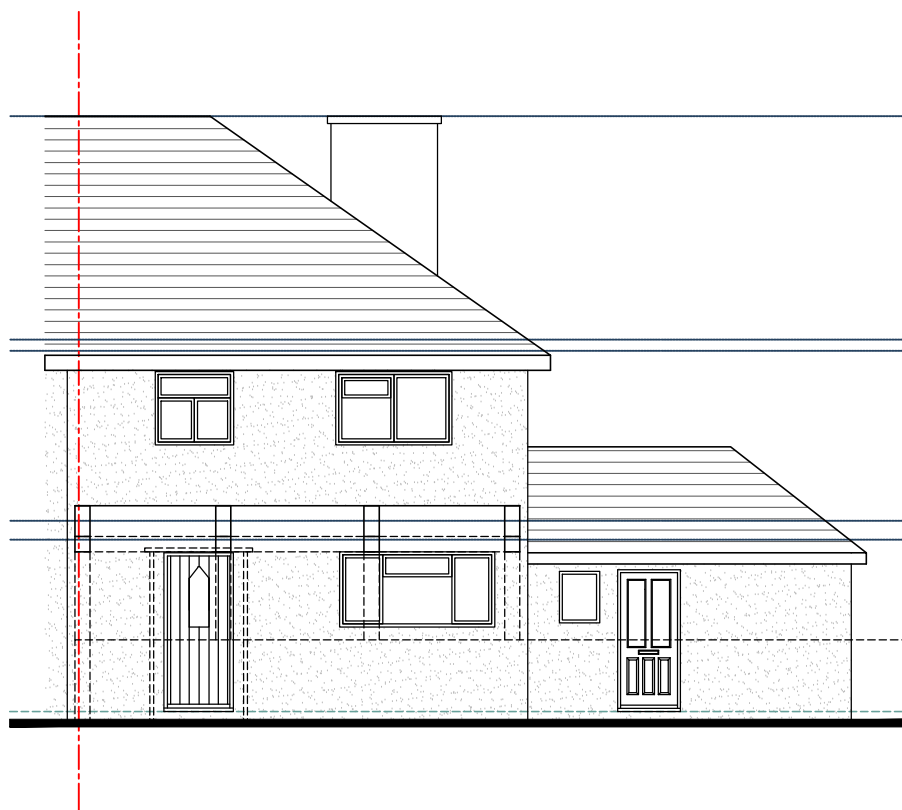

Front (North) Elevation

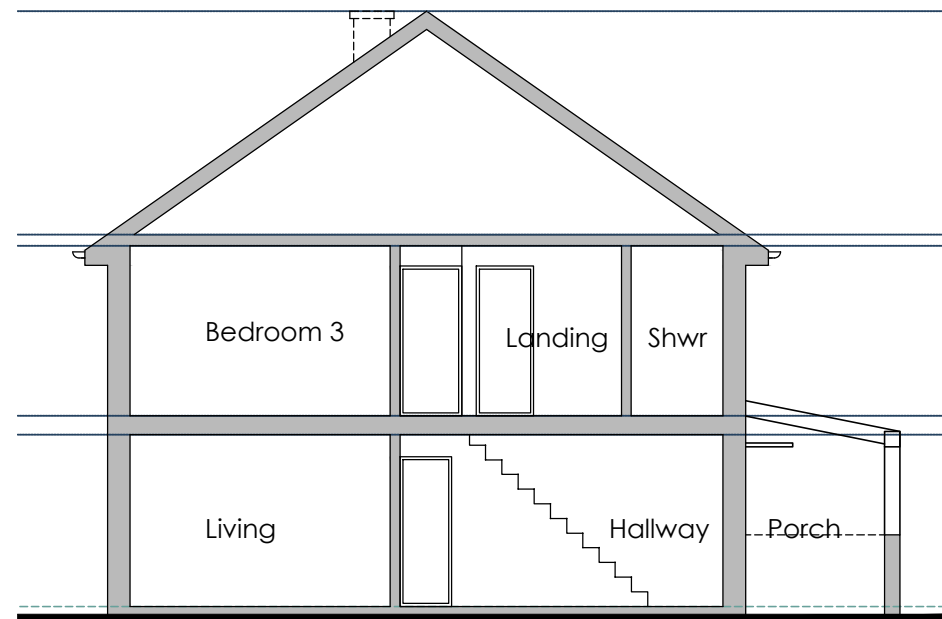


Side (East) Elevation

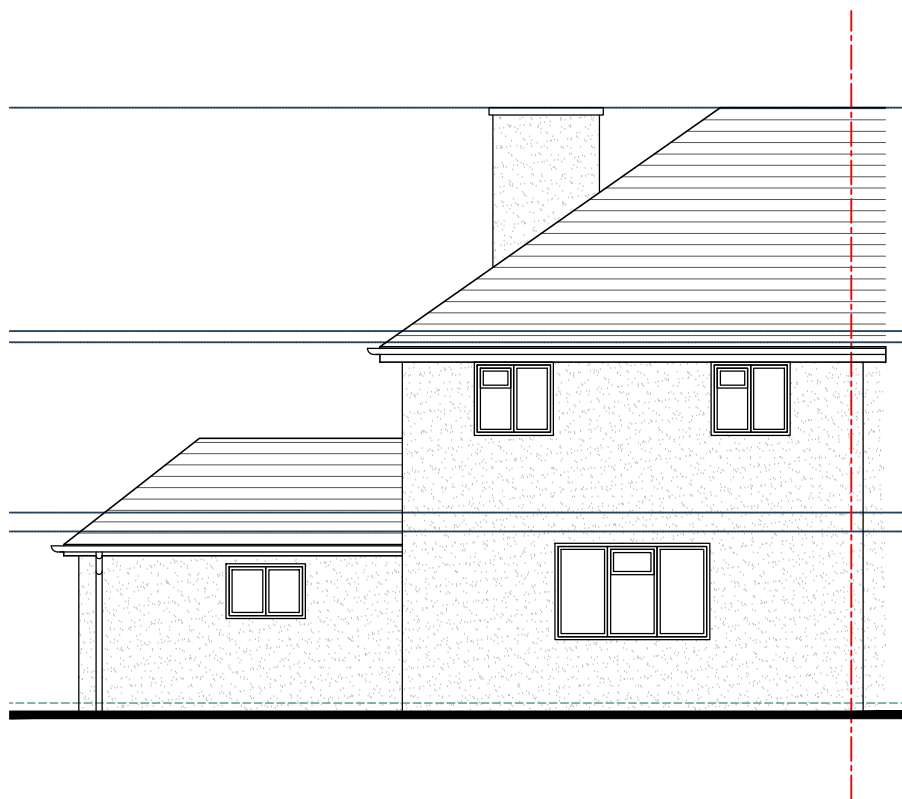

Rear (South) Elevation



Side (West) Elevation

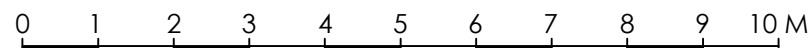

Scale Bar - 1:100

No.	Date	Revisions

Project Address

Mrs Mackay
9 Cooks Mead
Uplyme
Dorset
DT7 3XJ



Drawing Title
Existing Elevations

Date
29/09/2022

Drawn by
EB

Drawing No.
158 STEP 1_02

Scale
1:100 @ A3

Checked by
GW

Stage
STEP 1

Company Address

Inside Out Your Space Limited, The Town Mill, Mill Lane, Lyme Regis, Dorset, DT7 3PU T: 01297 811108.
E: info@insideout-yourspace.co.uk, W: www.insideout-yourspace.co.uk