

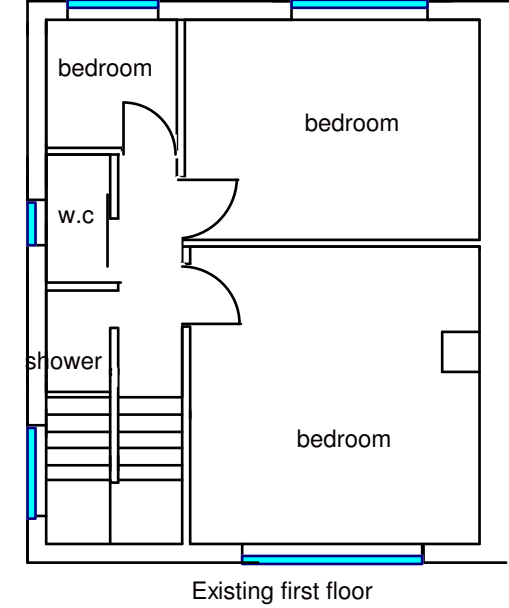


existing car port

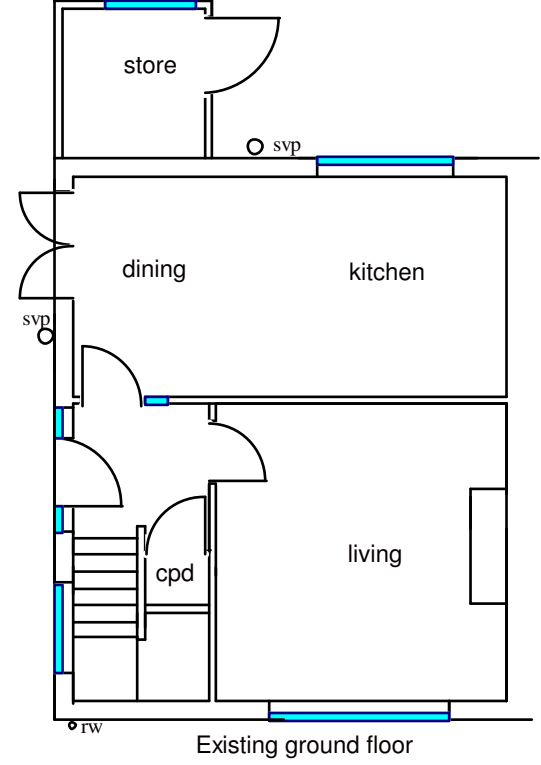


scale: 1:100

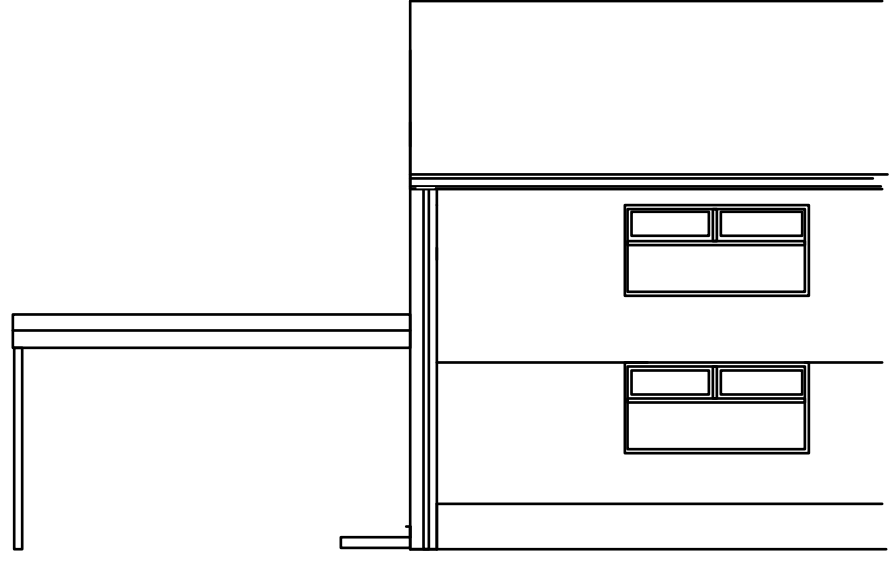

Existing front elevation



Existing side elevation

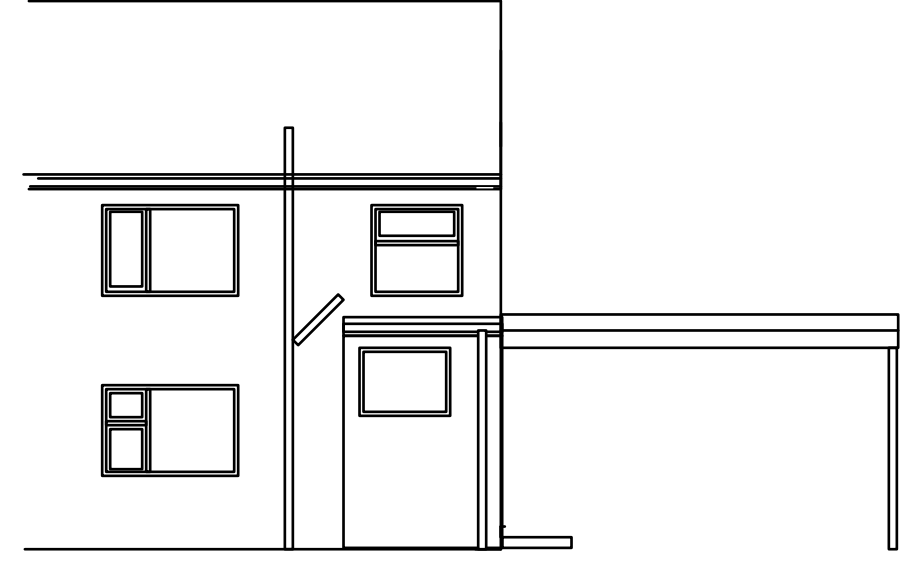

Existing rear elevation