



300mm



car port

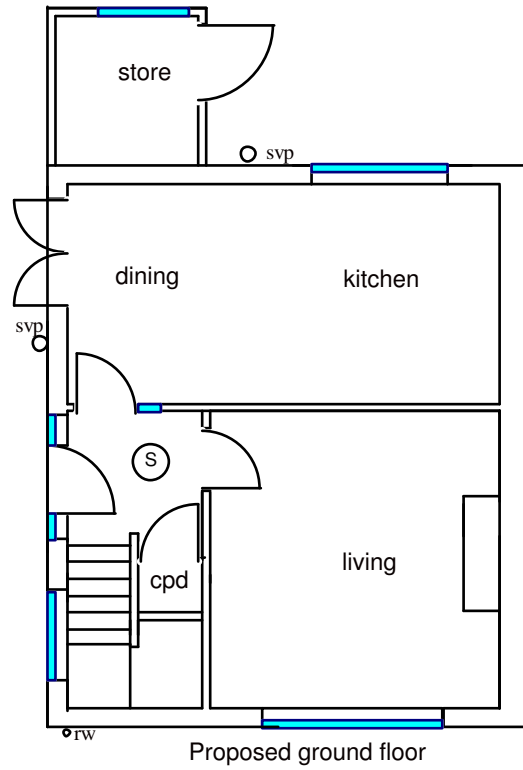

Proposed ground floor

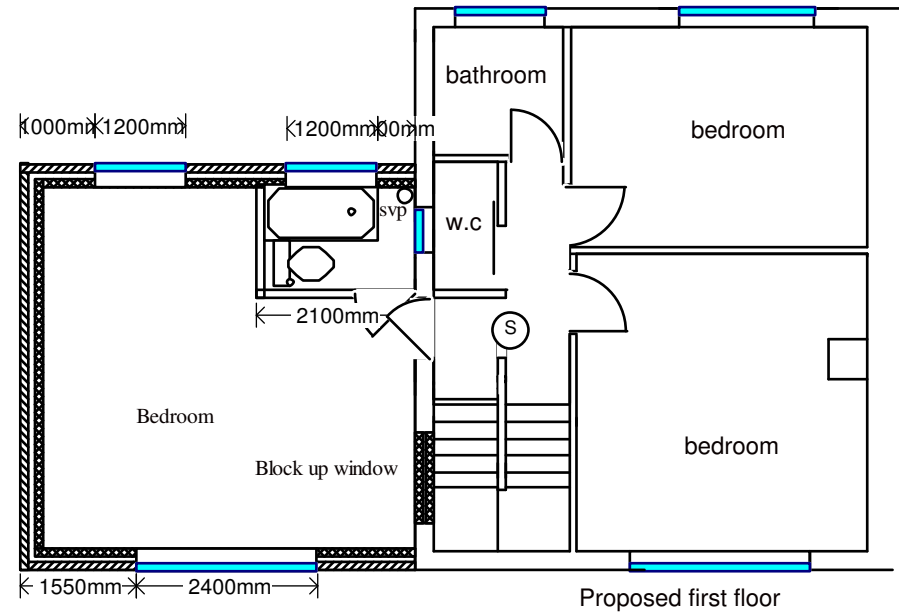

Proposed first floor

scale: 1:100