

Recreation Road

Ham Drive


No 225

No 227

Scale bar (meters)

Symbols and Linetypes

<ul style="list-style-type: none"> Manhole types Gully/drain Lamp post Telegraph Pole Electric Pole Gas Cover Water Cover Electric Cover Telephone Cover 	<ul style="list-style-type: none"> Traverse Station Sign Pests Stay Mkr or Roof level Canopy/Hedge Overhead wire 	<ul style="list-style-type: none"> Building Wall Kerb Edge Track Bank Steps Fence Deciduous Palm Evergreen Bush
---	---	---

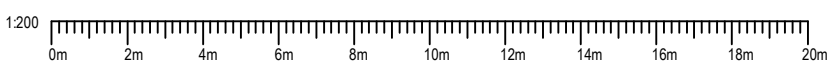

901
247211.420E
57482.297N
75.867L

Rev.	Date	Description
------	------	-------------

DRAWING REVISIONS: Revisions are by Project. This means that all drawing sheets with the same revision letter reflect the same state of the project. Consequently some drawing sheets may skip a letter.

Anish Sudhamani client:
225 Ham Drive, Pennycross, Plymouth project:
Site survey drawing:

scale at A3: 1 : 200

2333 103

18 Belle Vue Road, Saltash, Cornwall. PL12 6ES tel: 01752 297427
office@cfd-architects.co.uk www.cfd-architects.co.uk



CFD Architects Ltd 28/09/2023 12:41:03