


BLOCK PLAN
1:500

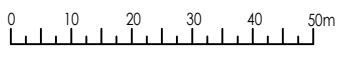

SITE LOCATION PLAN
1:1250



All dimensions must be checked on site. Any dimensional discrepancies discovered must be reported to Plan to Build before proceeding.

The contractor is responsible for all temporary works and the stability of the new and existing building whilst the works are proceeding. The contractor must ensure that adequate risk assessments and safety measures have been taken.

This drawing is copyright © and may not be reproduced without permission.

CDM Regulations 2007 and Party Wall etc. Act 1996:
Plan to Build engaged as designer only and does not accept any liability for failure of duties under these statutes to be carried out where applicable.

Revisions	

CLIENT
Mr & Mrs Smith

SITE LOCATION
**28 Nightingale Crescent
West Horsley
KT24 6PD**

JOB DESCRIPTION
Sngl storey extension/garden room

DRAWING TITLE
Site Location and Block Plans

Scale	Date	Drawn	Checked
varies @ A3	AUG 23	CJH	



07889 463906
caroline@plan-to-build.co.uk

Drawing Number	100
----------------	-----