


90 STATION ROAD
BALSALL COMMON




REAR ELEVATION




FRONT ELEVATION

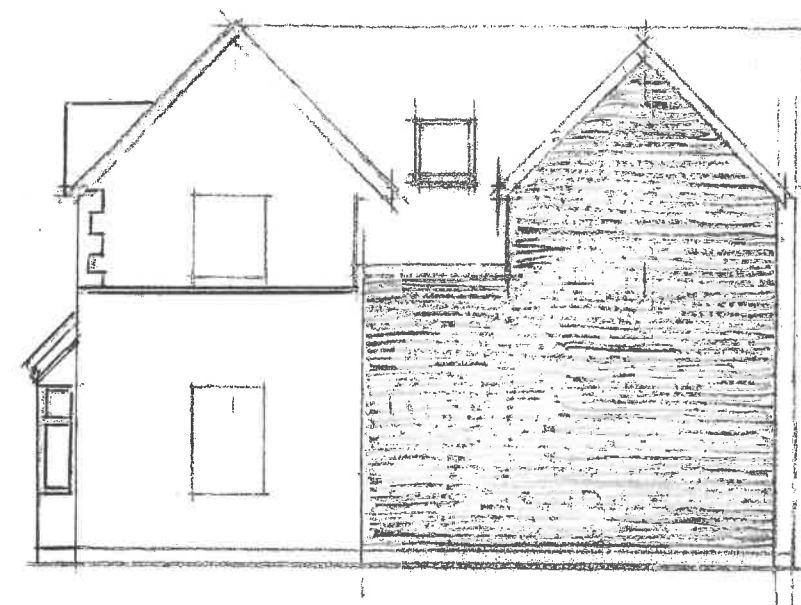


SIDE ELEVATION To 88

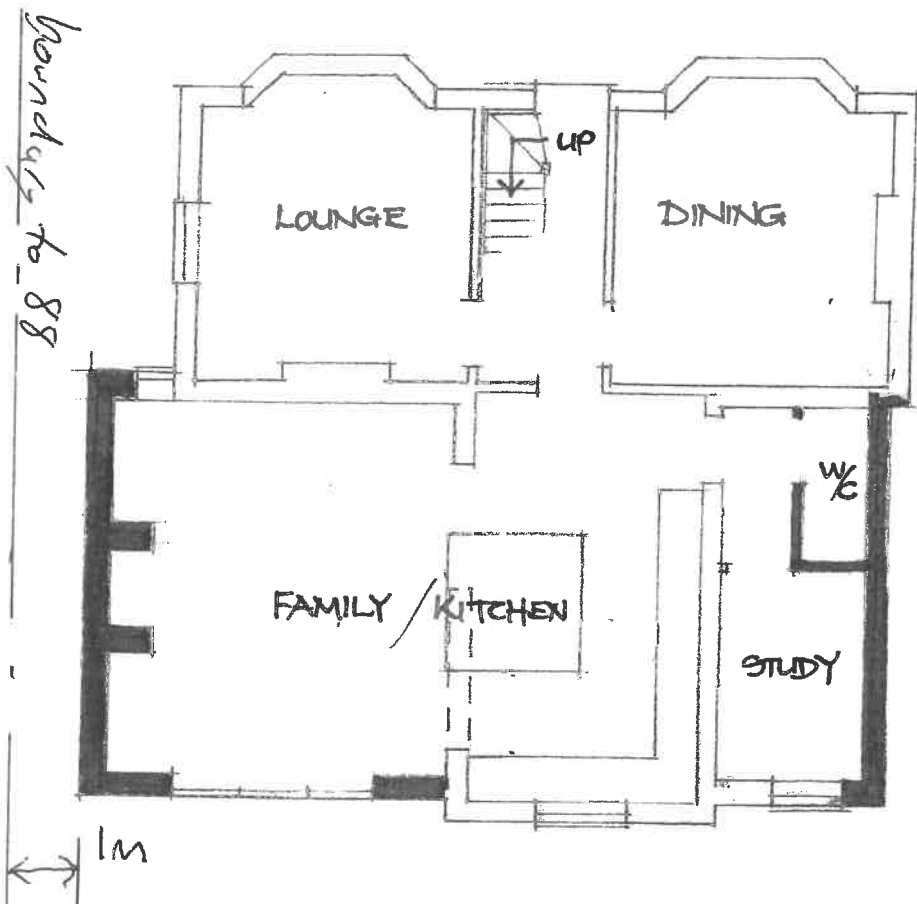


GROUND FLOOR

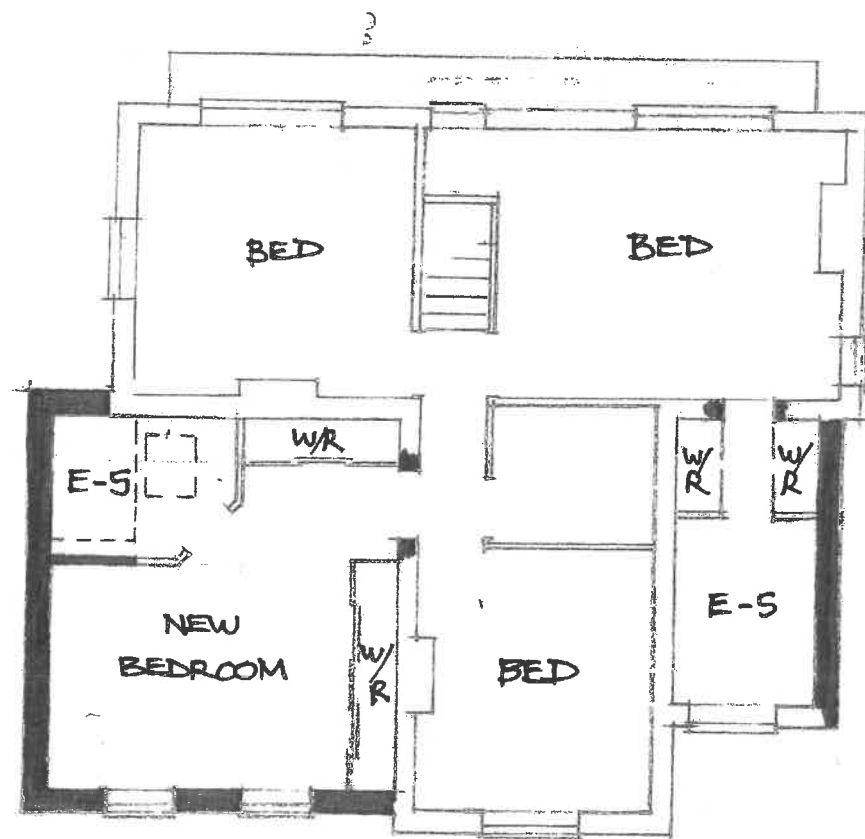

FIRST FLOOR

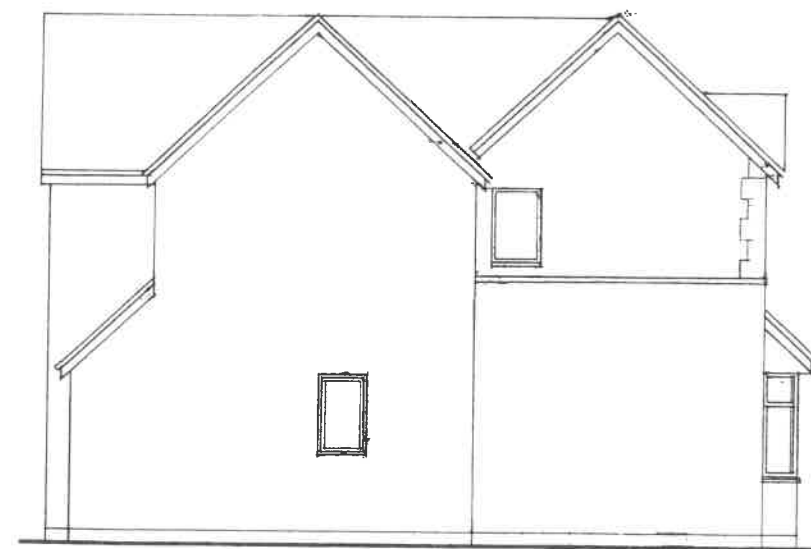

SIDE ELEVATION

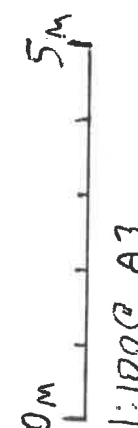

PROPOSED ALTERATIONS

1:100