


90 STATION ROAD
BALSALL COMMON




REAR ELEVATION



FRONT ELEVATION

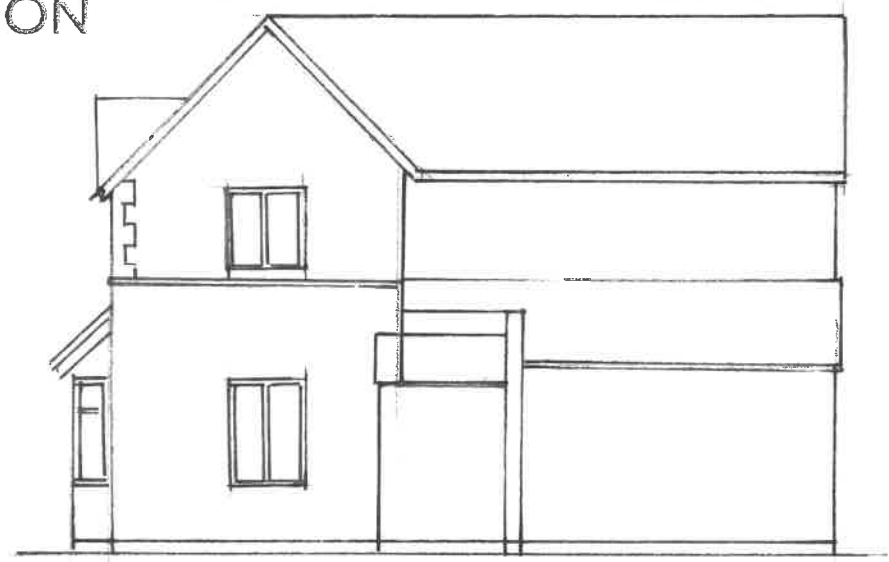


SIDE ELEVATION

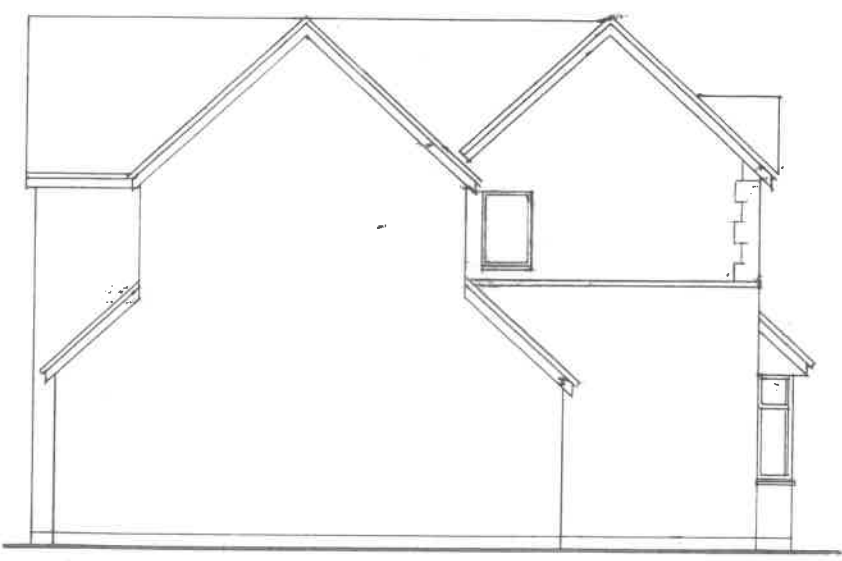


SIDE ELEVATION

boundary to 88

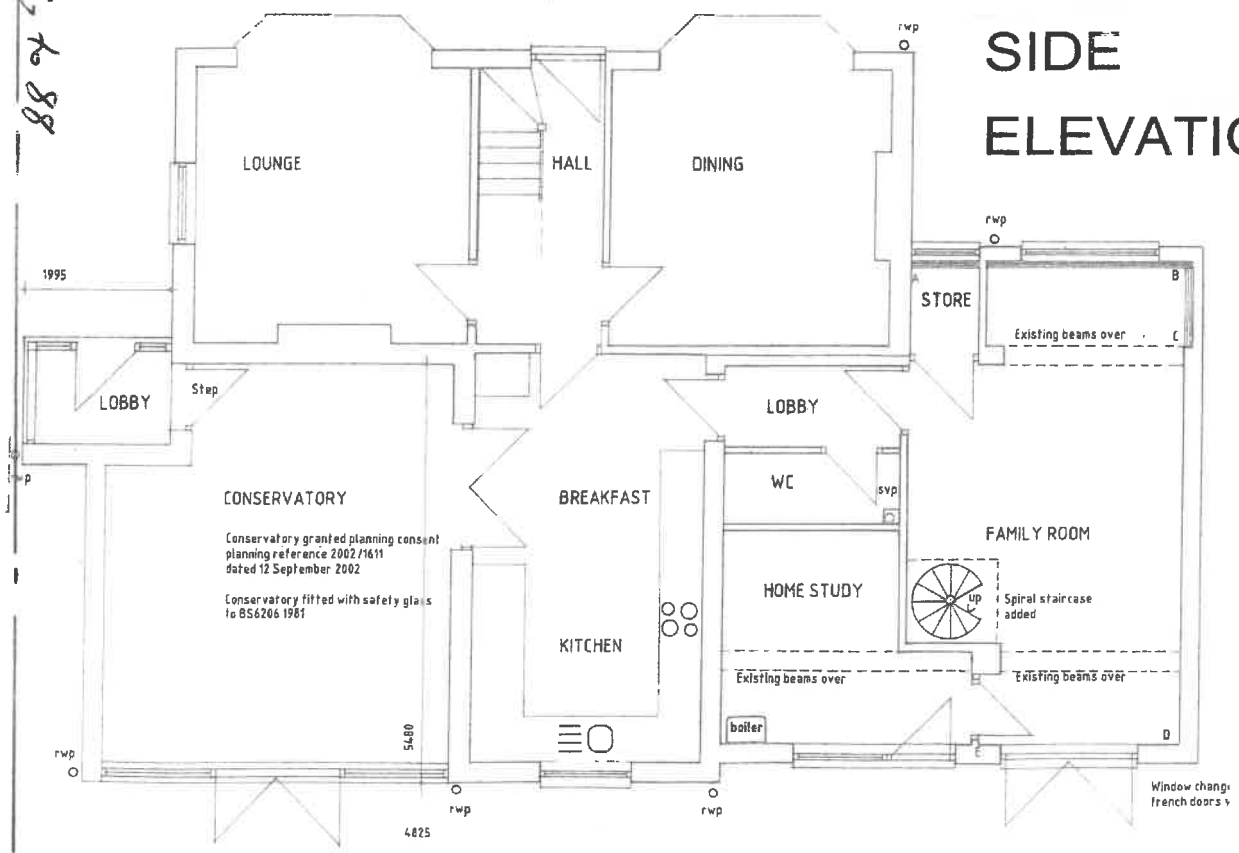

GROUND FLOOR

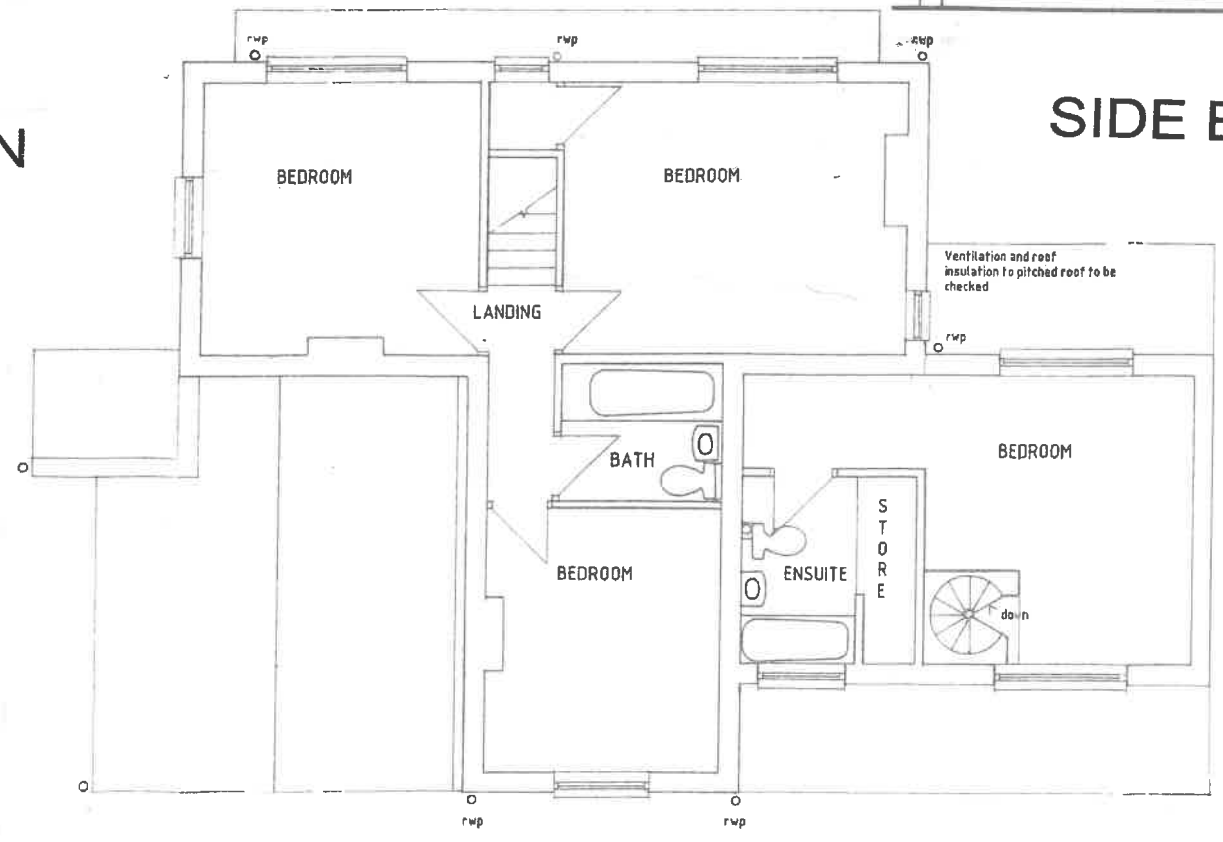

FIRST FLOOR

0m
5m
1:100 @ A3

EXISTING DWELLING

1:100