


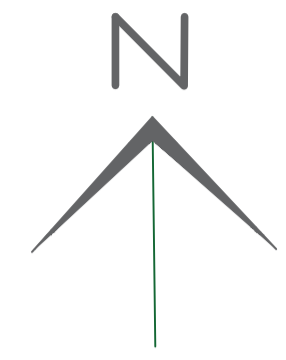


**Notes:**

1. THE COPYRIGHT OF THIS DRAWING IS VESTED IN DJOGS LTD AND IT MAY NOT BE REPRODUCED IN WHOLE OR PART OR USED FOR THE CONSTRUCTION OF ANY ARTICLE WITHOUT THE EXPRESS PERMISSION OF THE COPYRIGHT HOLDERS.
2. WORK TO FIGURED DIMENSIONS ONLY.
3. THIS DRAWING IS TO BE READ IN CONJUNCTION WITH ALL RELEVANT ARCHITECT'S, SERVICE ENGINEER'S, DRAWINGS AND SPECIFICATIONS.



- KEY**
- BUILDING
  - RETAINED TREES
  - NEW TREES
- HARD LANDSCAPE KEY**
- TARMACADAM
  - TOBERMORE TEXTURED PAVERS -CHARCOAL
  - TOBERMORE PEDESTA BLOCK PAVING-NATURAL

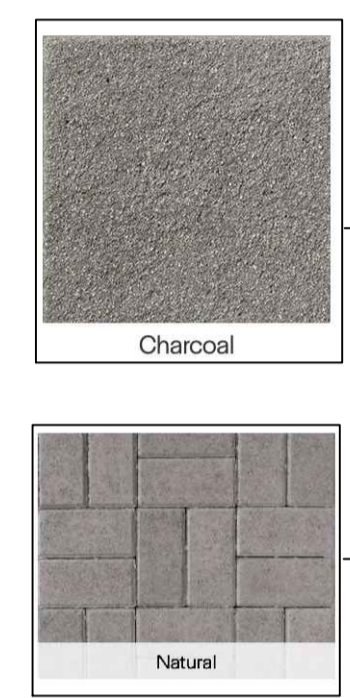


- 1.8M CBF FENCING
- 1.8M CLOSED BOARD FENCING WITH HEDGEHOG PASSAGE POINTS NEAR CORNERS AND JUNCTIONS

- POSITION OF HEDGEHOG PASSAGE POINT SEE FENCE DETAIL

- APEX NEST BOX
- CREVICE BAT BOX

- IBSTOCK INTEGRATED BAT BOX PLACED >3m ABOVE GROUND AND AWAY FROM LIGHT SOURCES
- IBSTOCK INTEGRATED SWIFT BOX PLACED UNDER EAVES AND AWAY FROM LIGHT SOURCES

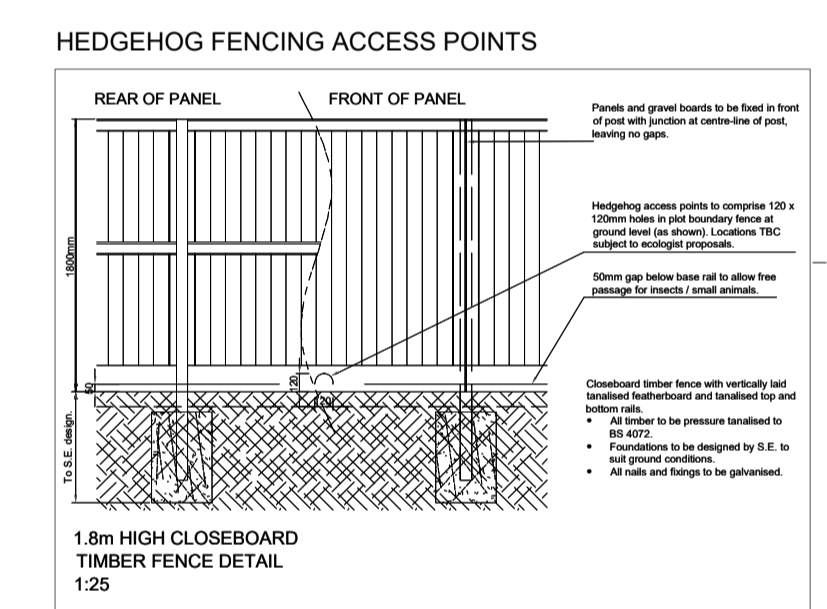

**NEST BOX AND BIRD BOX TYPES**

**Apex Bird Box**

- The Apex Bird Box is a traditional style bird box.
- It is made of weather-resistant wood and is painted in a natural finish.
- It is designed to be mounted on a wall or post.
- It has a small entrance hole and a small window.

**Crevice Bat Box**

- The Crevice Bat Box is a small, dark, rectangular box.
- It is designed to be mounted in a crevice or under a eave.
- It has a small entrance hole.
- It is made of weather-resistant wood.

**IBSTOCK Integrated Bat Box**

- The IBSTOCK Integrated Bat Box is a larger, more complex wooden structure.
- It is designed to be mounted on a wall or post.
- It has a small entrance hole and a small window.
- It is made of weather-resistant wood.

**IBSTOCK Integrated Swift Box**

- The IBSTOCK Integrated Swift Box is a wooden box with a small entrance hole.
- It is designed to be mounted under a eave.
- It is made of weather-resistant wood.

REV: DESCRIPTION: BY: DATE:  
STATUS: **CONSTRUCTION ISSUE**

**DJOGS Limited**  
79 Green Lane, Pelsall  
Walsall WS3 4PD  
01922 442665  
Mobile 07812640015  
www.djogs.co.uk

CLIENT: Kingslea MIA

LANDSCAPE ARCHITECT: **DJOGS Ltd**  
79 Green Lane  
Pelsall  
Walsall WS3 4PD

SITE: 60 Lowbrook Lane  
Tidbury Geen

TITLE: **HARD SURFACE PLAN**

SCALE AT A1:	DATE:	DRAWN:	CHECKED:
1:200	23/11/23	RB	DJ
PROJECT NO:	DRAWING NO:	REVISION:	
910	2	0	