
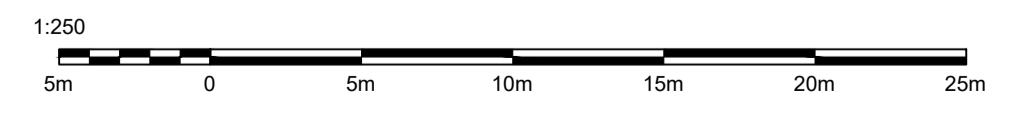


1. © COPYRIGHT
 All designs and information conveyed are the intellectual property of HILL
 READING ARCHITECTS. The unauthorised copying, usage or distribution of
 this drawing or the contents of, in part or in whole is forbidden without
 express permission.
 2. All dimensions to be checked on site. Any discrepancy immediately
 reported to the architect.

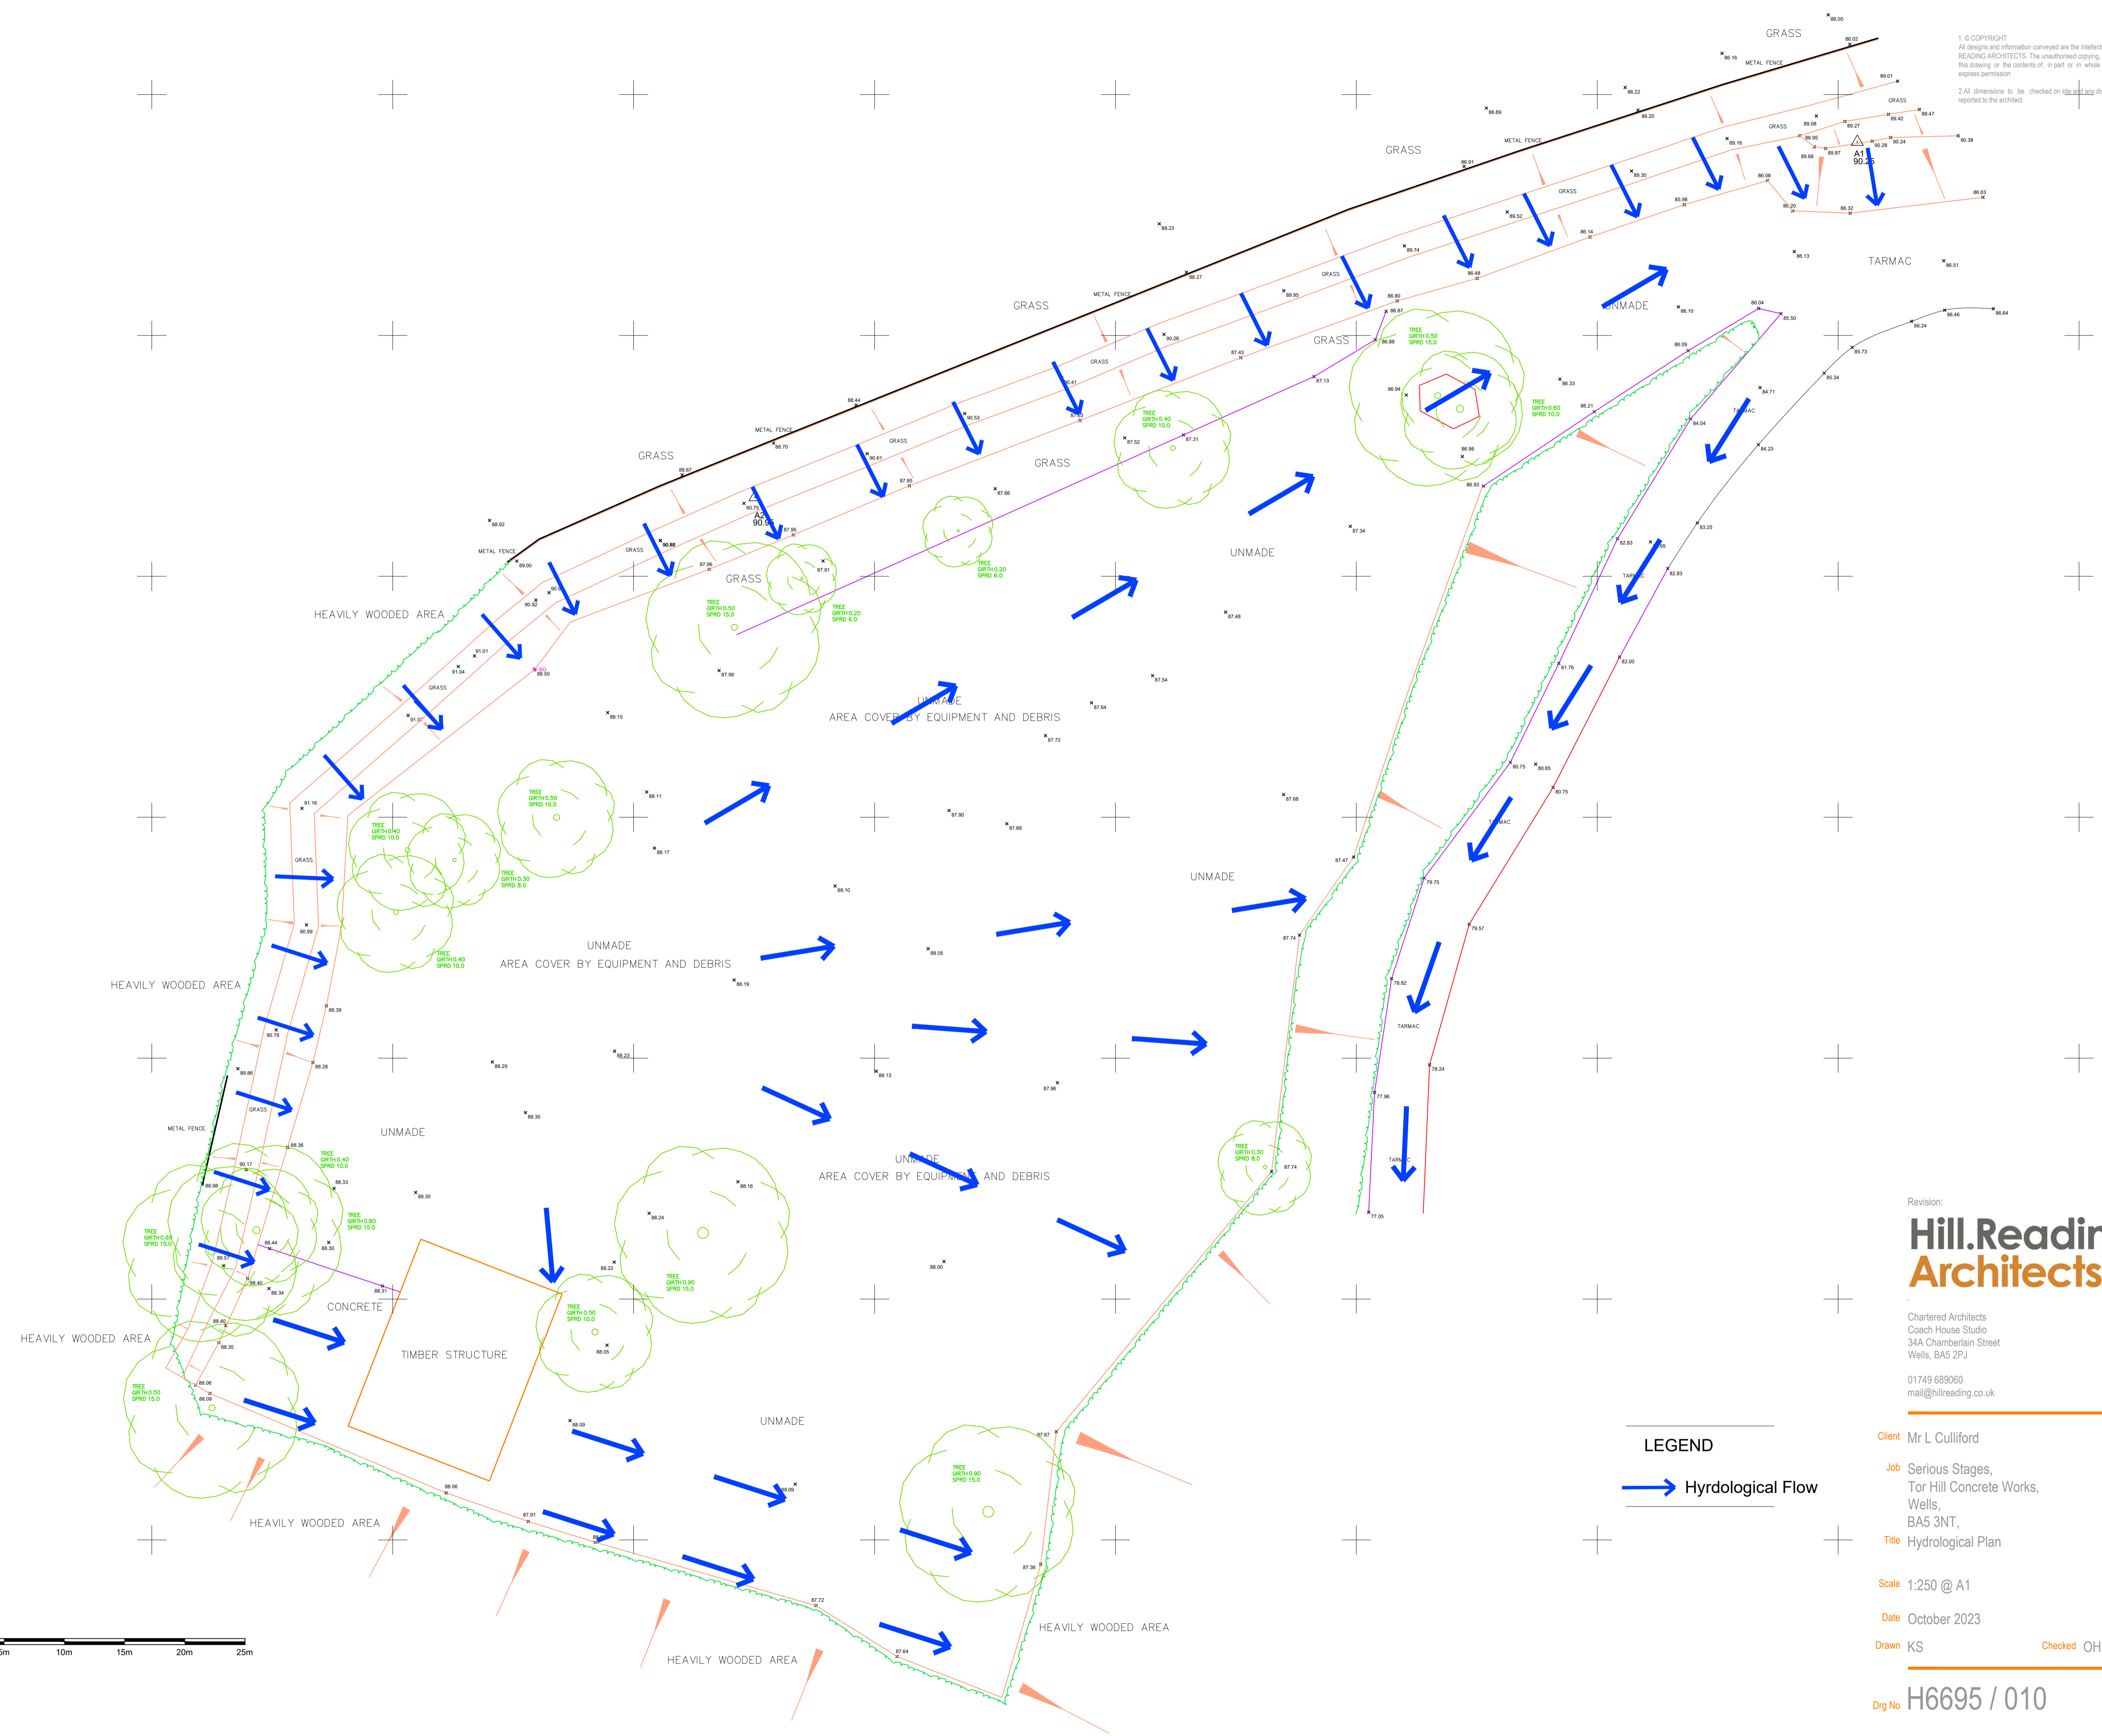

LEGEND
Hydrological Flow

Revision:
**Hill.Reading
 Architects**

Chartered Architects
 Coach House Studio
 34A Chamberlain Street
 Wells, BA5 2PJ
 01749 689060
 mail@hillreading.co.uk

Client Mr L Culliford
Job Serious Stages,
 Tor Hill Concrete Works,
 Wells,
 BA5 3NT,
Title Hydrological Plan

Scale 1:250 @ A1
Date October 2023
Drawn KS **Checked** OH

Dwg No H6695 / 010