 

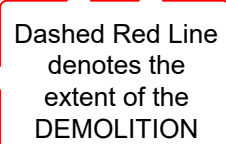
 


Legend

 Extents of Remodel

 Extents of Proposed Extension

 Dashed Red Line denotes the extent of the DEMOLITION



Proposed Second Floor Plan

Client
Mr Stuart Bean

Address
22, Southdown Road, Baildon,
BD17 5JU

Scale 1/50 @ A3	Date Nov 2023
---------------------------	-------------------------

Project No D2310	Drawing No 09
----------------------------	-------------------------

Revisions

NOTES

Drawing may not be copied without prior written permission. This drawing is copyright.

All dimensions shown are in millimeters, unless otherwise stated. Drawing author to be notified of any discrepancies. Verify relevant drawings on site before commencing work or preparing shop drawings.

Contractor to check all dimensions and report all errors and omissions to the designer. Do NOT scale from this drawing.

T: 01274 973041
E: info@215extensions.co.uk

