

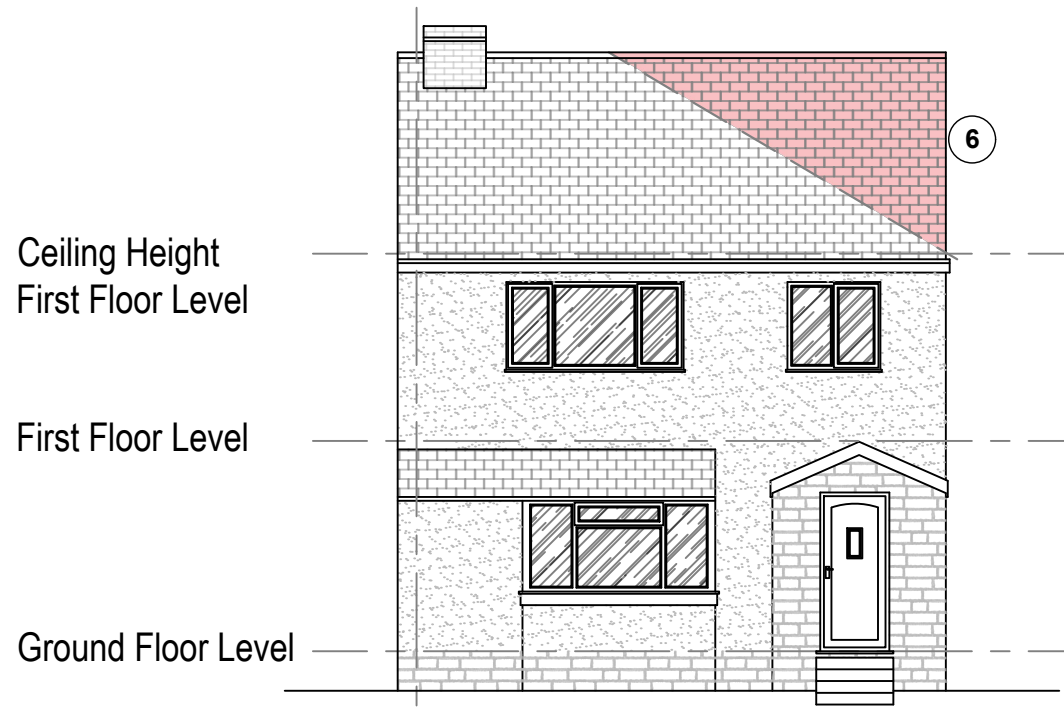



- Legend**
- Extents of Proposed Extension
 - ① Matching Random Stone To Match Existing
 - ② Matching Painted Smooth Render To Match Existing
 - ③ Roof Tiles Interlocking Roof Tiles
 - ④ Dormer Face & Side Cheeks Vertical Roof Tiles To Match Main Roof
 - ⑤ Flat Roof Dormer Sarnafil Standing Seem Membrane
 - ⑥ Roof Tiles To Match Existing

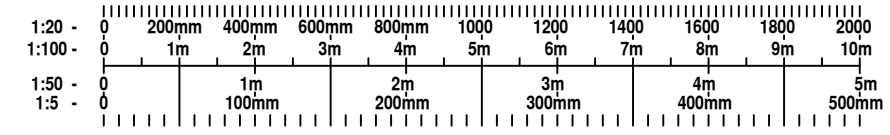


Proposed South Facing Front Elevation

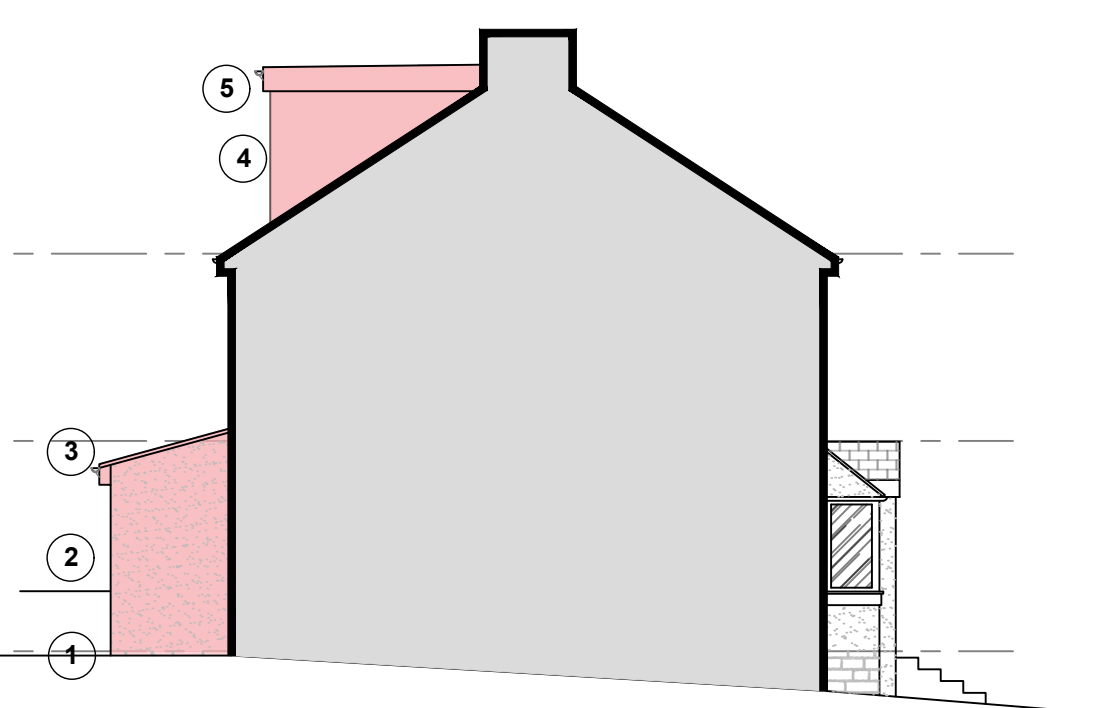

Proposed West Facing Side Elevation

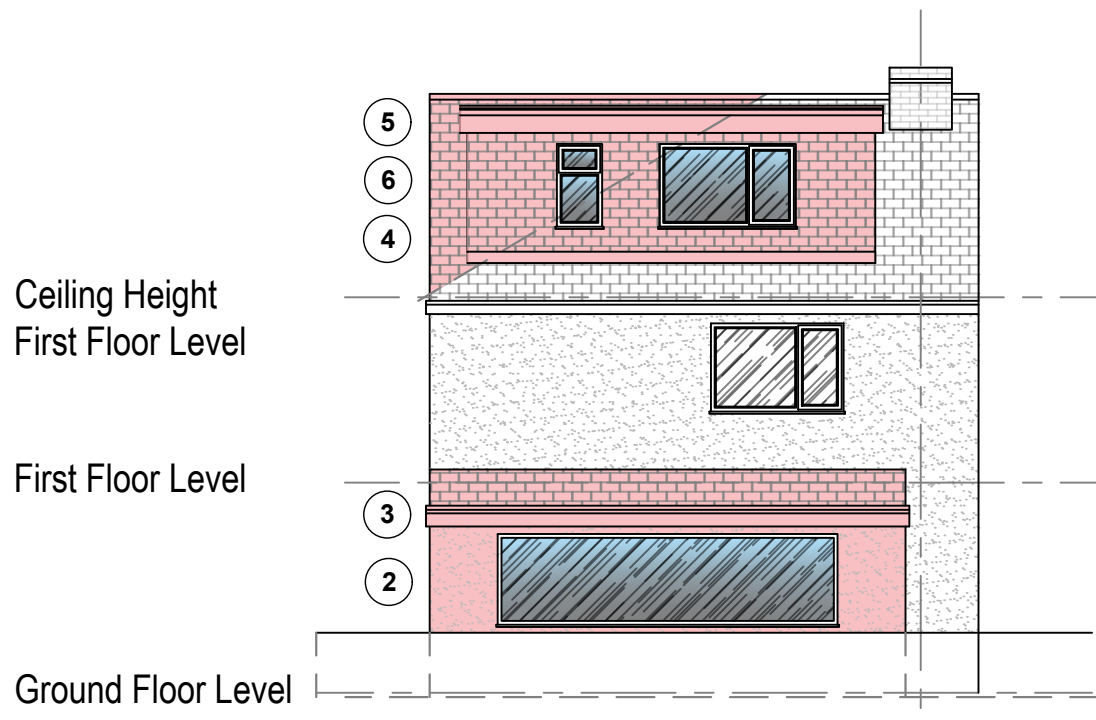

Proposed North Facing Rear Elevation

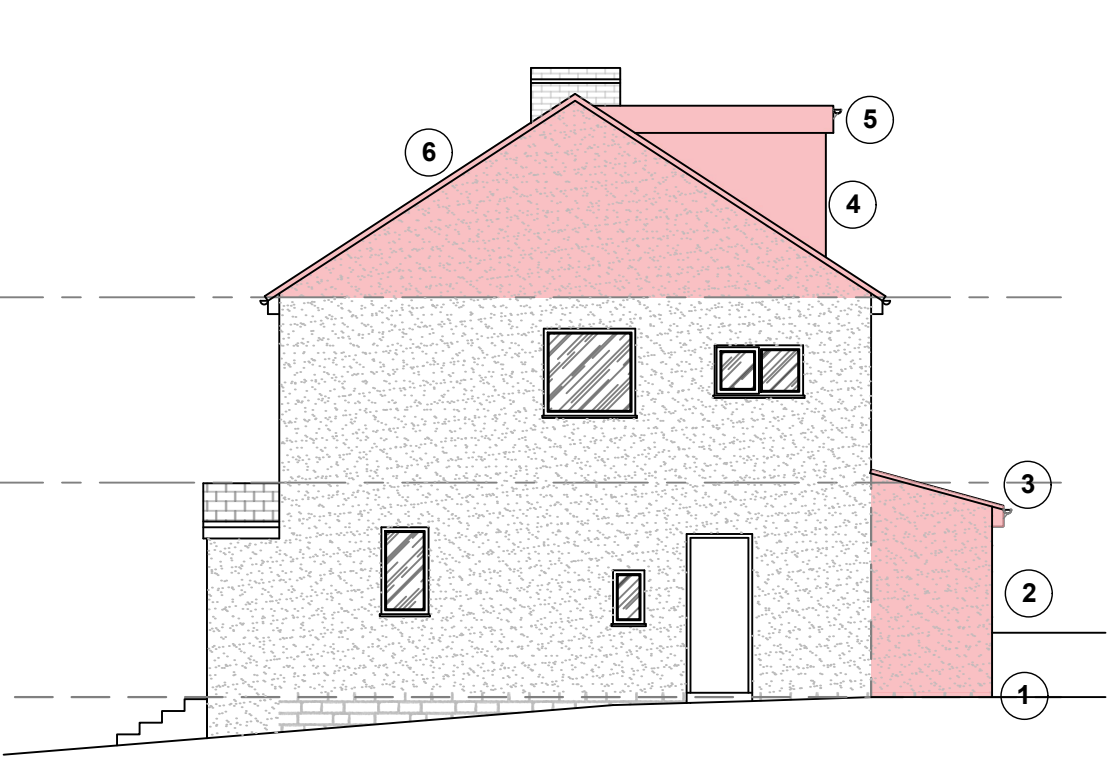

Proposed East Facing Side Elevation

Client Mr Stuart Bean	
Address 22, Southdown Road, Baildon, BD17 5JU	
Scale 1/100 @ A3	Date Nov 2023
Project No D2310	Drawing No 10
Revisions	

NOTES

Drawing may not be copied without prior written permission. This drawing is copyright.

All dimensions shown are in millimeters, unless otherwise stated. Drawing author to be notified of any discrepancies. Verify relevant drawings on site before commencing work or preparing shop drawings.

Contractor to check all dimensions and report all errors and omissions to the designer. Do **NOT** scale from this drawing.

T: 01274 973041
E: info@215extensions.co.uk

