

Plans and parts list

Circuit Diagram

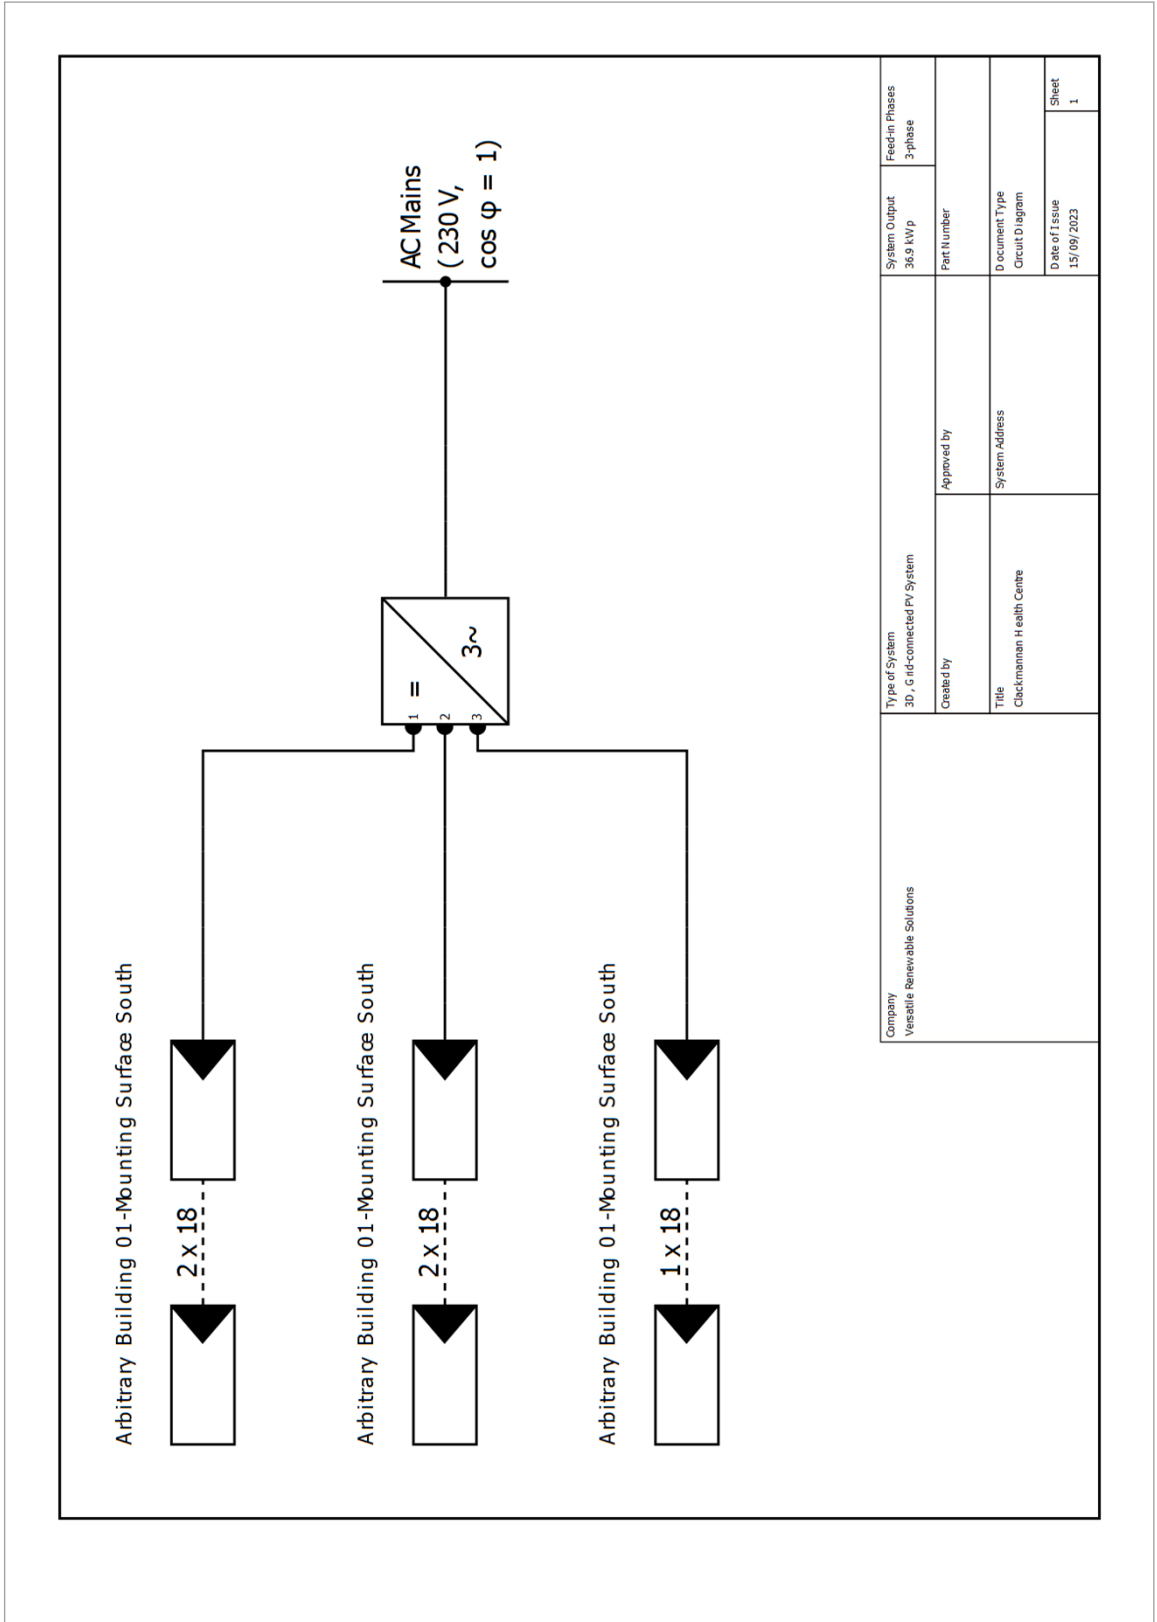


Figure: Circuit Diagram

Overview plan

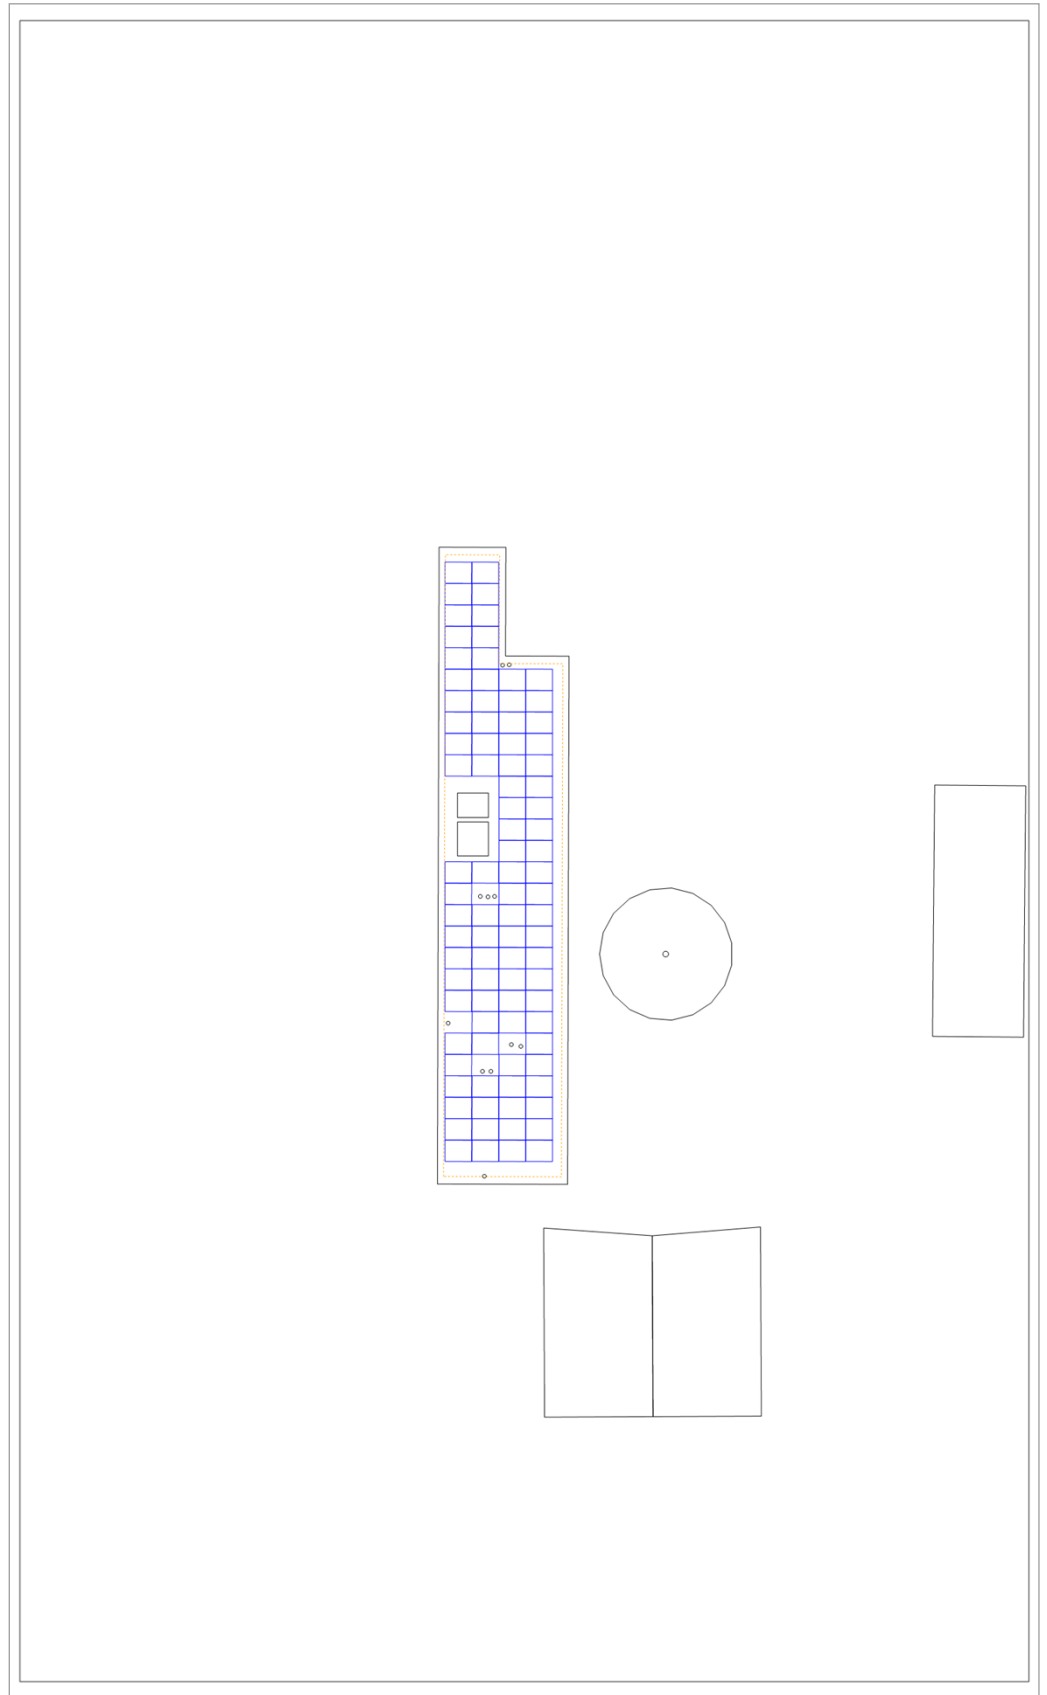


Figure: Overview plan

Dimensioning Plan

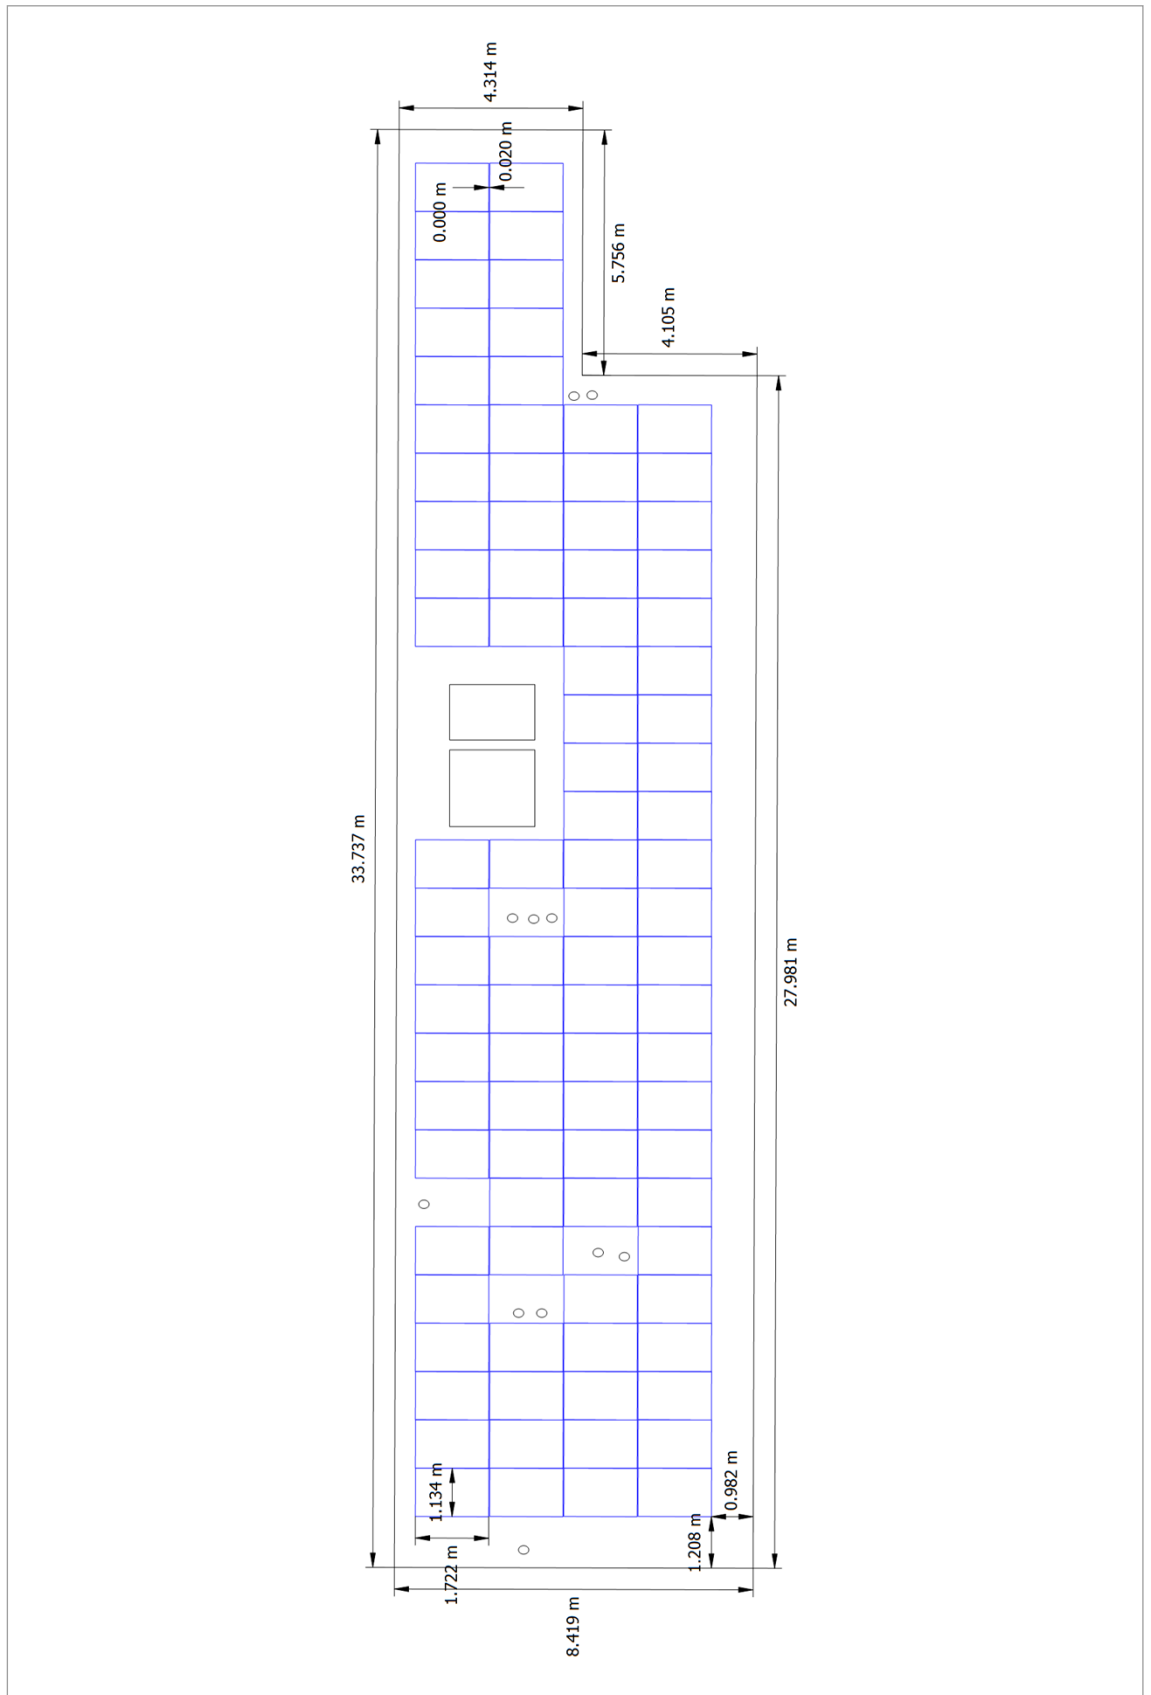


Figure: Arbitrary Building 01-Mounting Surface South

String Plan

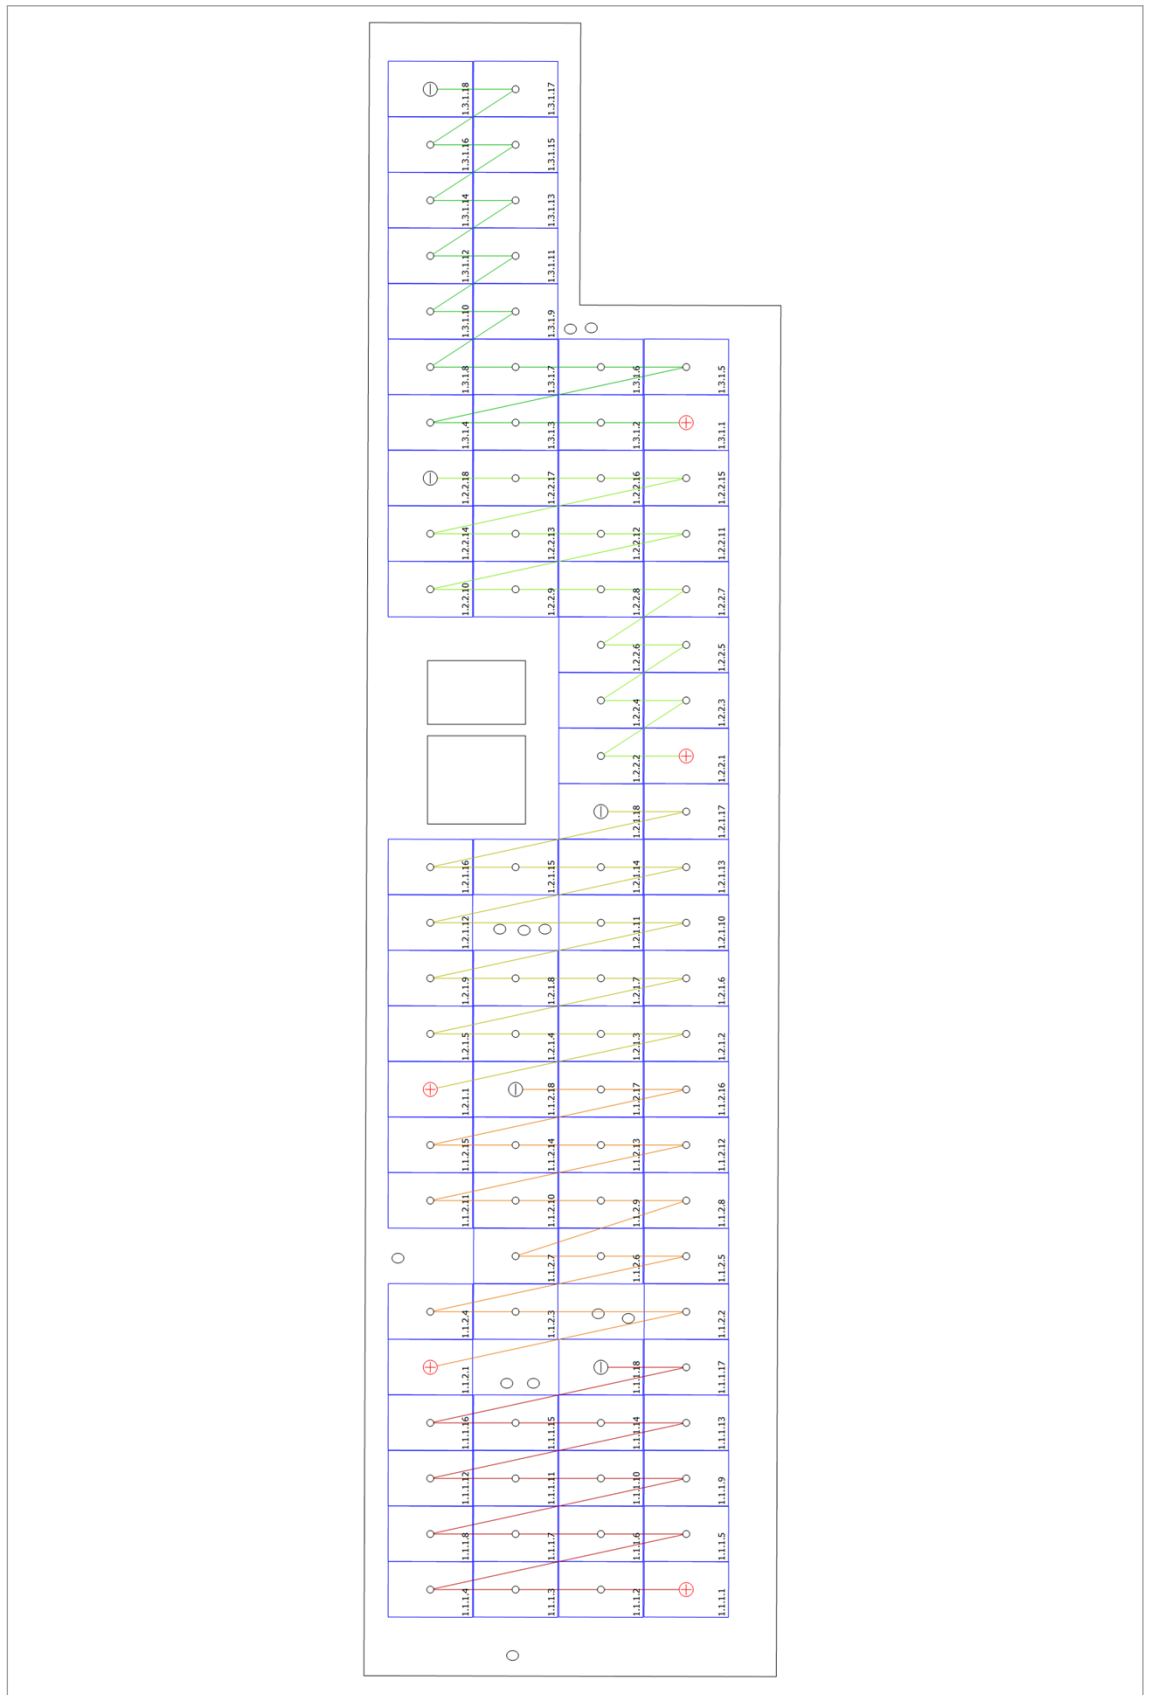


Figure: Arbitrary Building 01-Mounting Surface South

Parts list

Parts list

#	Type	Item number	Manufacturer	Name	Quantity	Unit
1	PV Module		LONGI Solar	LR5-54 HIH 410 M	90	Piece
2	Inverter		Ginlong (Solis)	S5-GC30K	1	Piece