



Block Plan as Proposed
Scale: 1/100 @ A3

Site Development Info
 Garden to rear - 47 sq.m
 Garden Shed - 4.6sq.m
Usable footprint (excluding garden shed) (42.4 x 33%) - 14sq.m
Proposed Extension Footprint - 6sq.m.

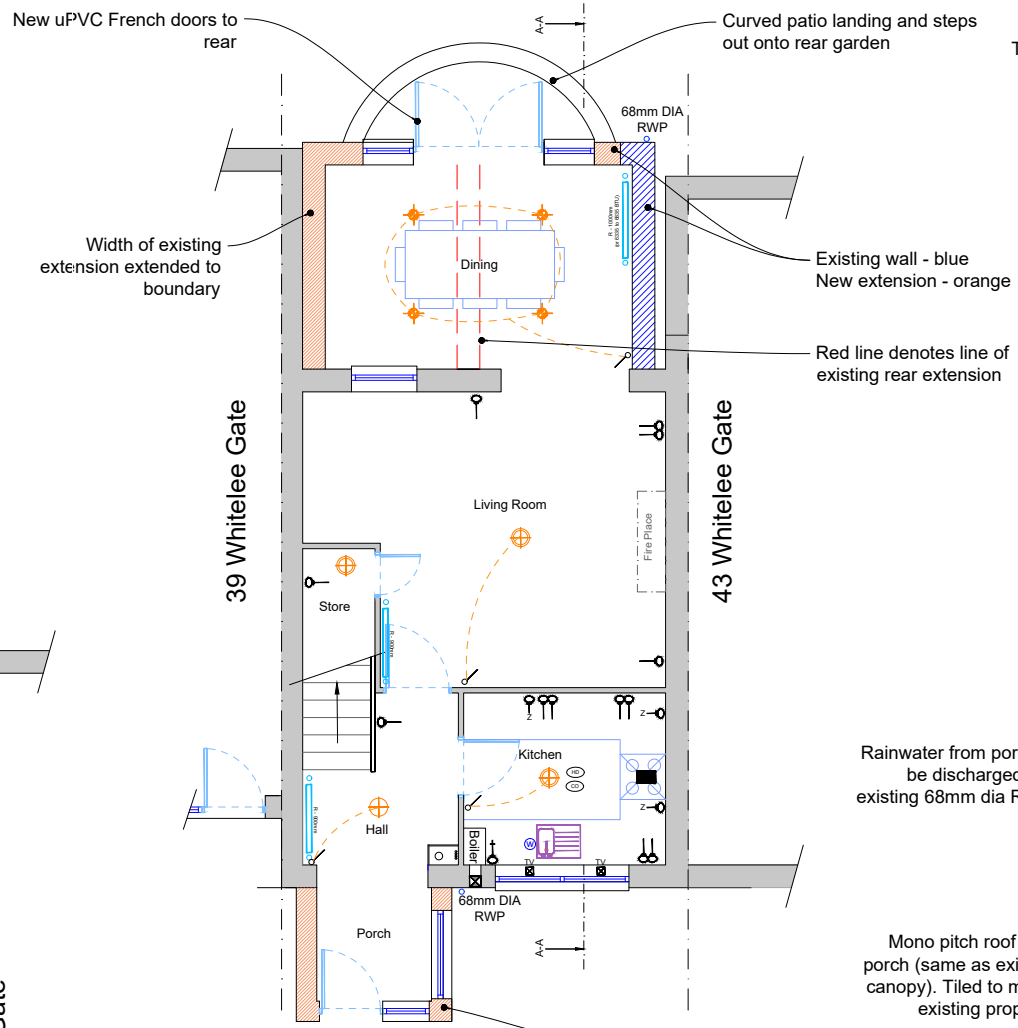


Ground Floor Proposed
Scale: 1/100 @ A3


New porch to be of timber kit construction with facing brick to match existing property.

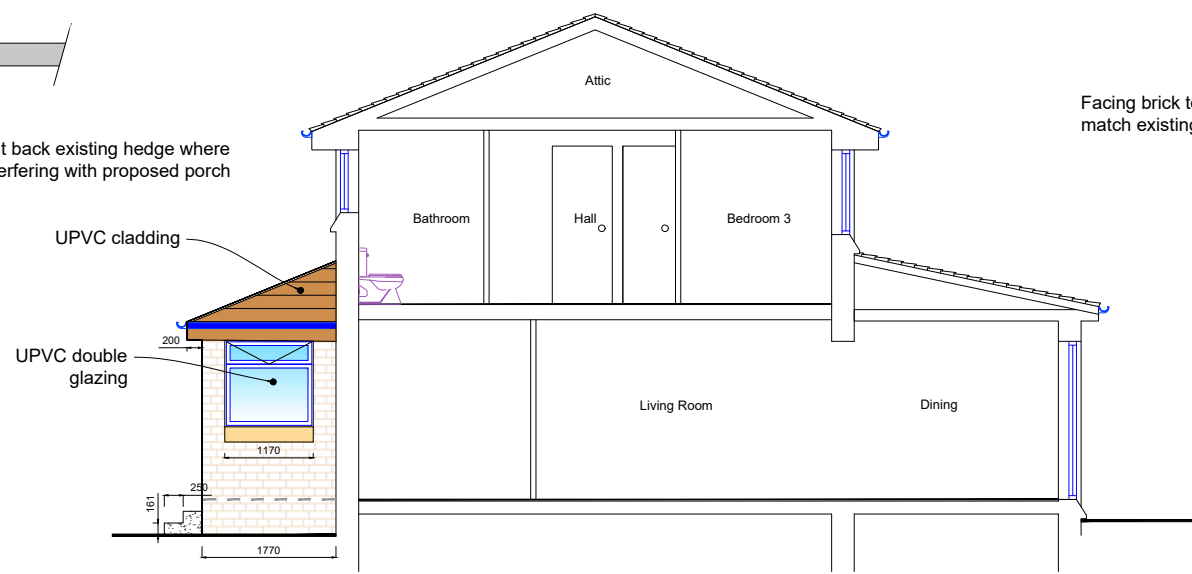


Section Through A-A as Proposed
Scale: 1/100 @ A3

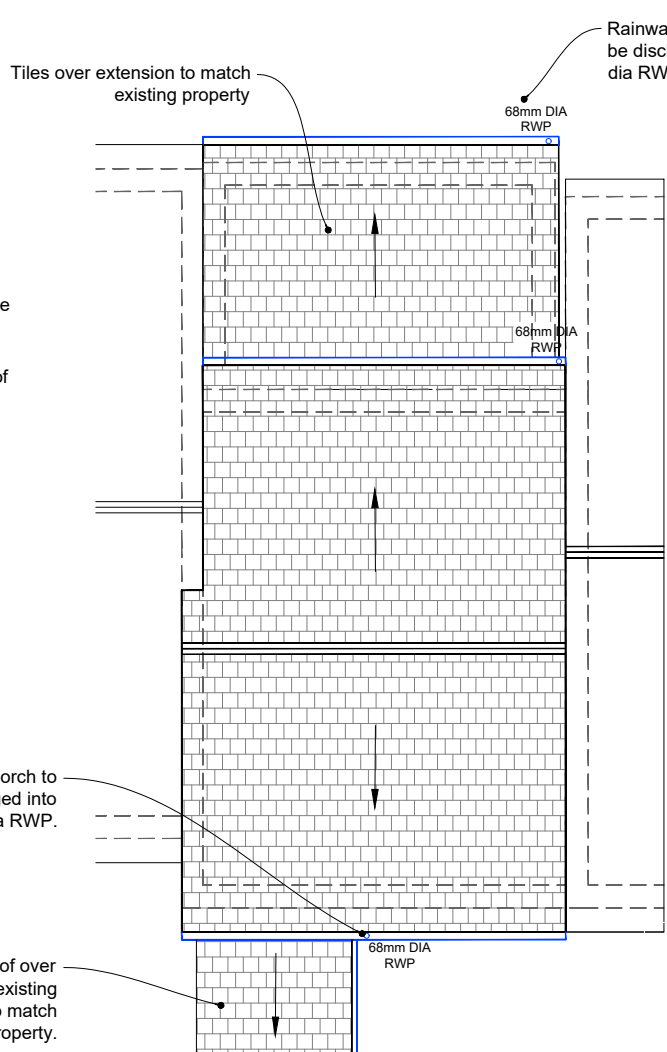


Roof Plan as Proposed
Scale: 1/100 @ A3

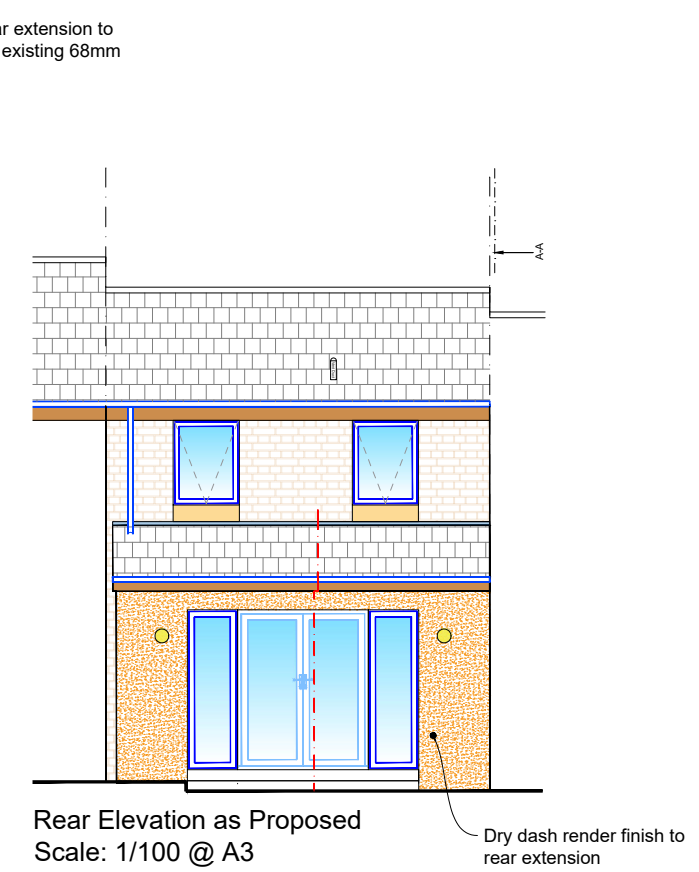


Rear Elevation as Proposed
Scale: 1/100 @ A3

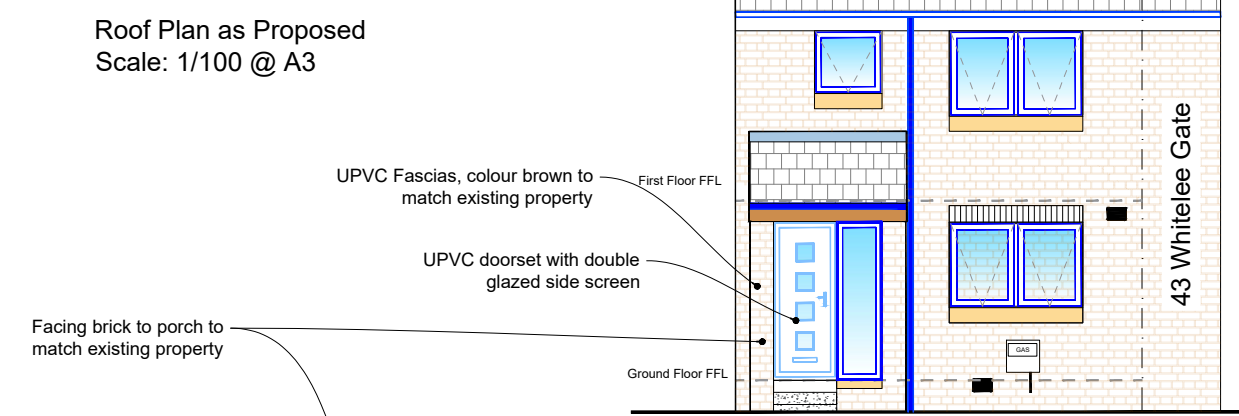

Front Elevation as Proposed
Scale: 1/100 @ A3

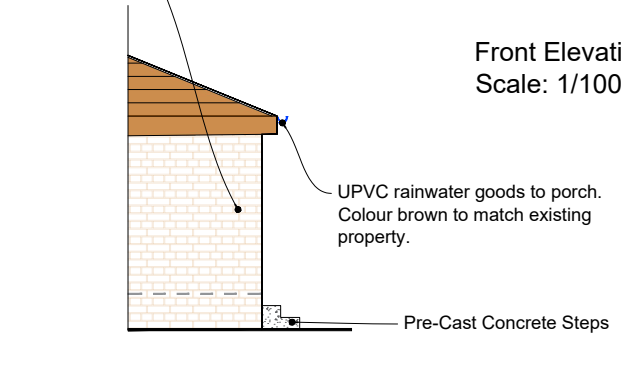

Porch Side Elevation
Scale: 1/100 @ A3

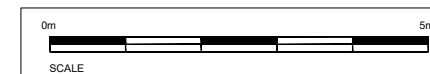

Rev	Date	Details
Issued for Planning / Building Warrant		
Proposed Layouts		
41 Whitelee Gate, Newton Mearns, Glasgow, G77 6RW		
Scale	Drawn By	
1/50	A3	FH
Date	Drawing No.	
25/11/2023	(P)-01	A