


Side Elevations (West Facing)
Front and Rear Extensions
Scale: 1/100 @ A3

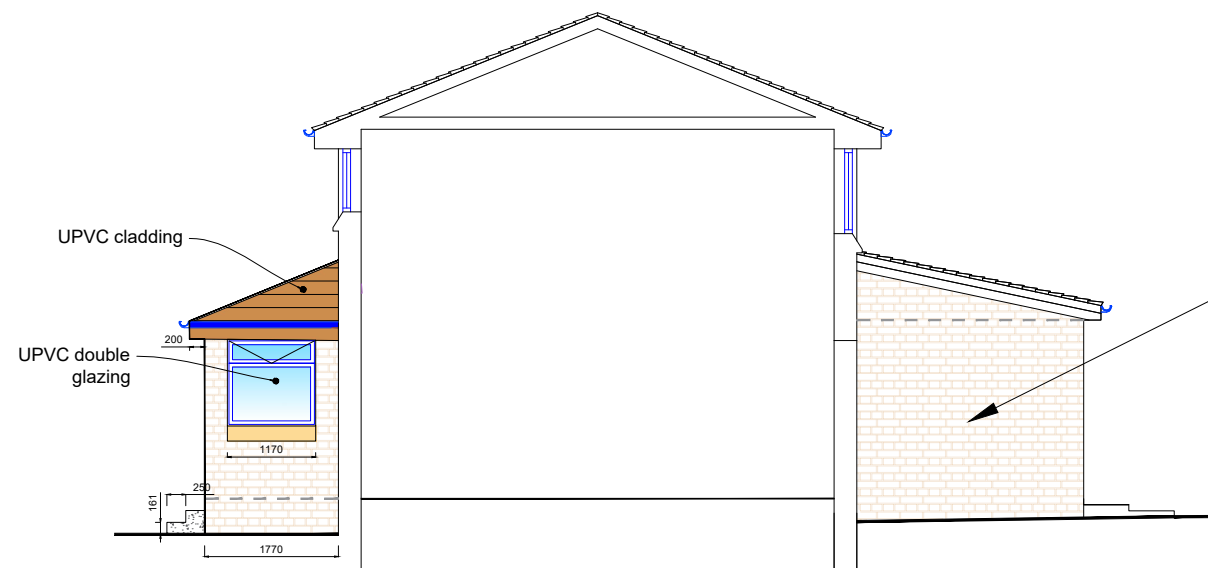


UPVC cladding
UPVC double glazing

200
1170
161
283
1770

Side Elevation (East Facing)
Front and Rear Extensions
Scale: 1/100 @ A3

East Facing Gable
Existing brick gable to be retained
150mm gap

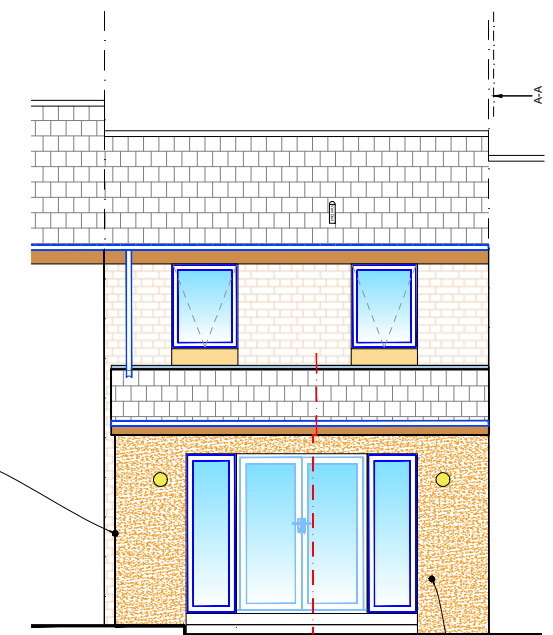

Rear Elevation as Proposed
Scale: 1/100 @ A3

Dry dash render finish to rear extension



Rev	Date	Details
Issued for Planning / Building Warrant		
Side Elevations (Front and Rear Extensions)		
41 Whitelee Gate, Newton Mearns, Glasgow, G77 6RW		
Scale		Drawn By
1/50	A3	FH
Date		Drawing No.
25/11/2023		(P)-01
		A