



020 8118 0035
office@happybuilding.co.uk
12 Station Way
Cheam
Surrey
SM3 8SW

www.happybuilding.co.uk
Happy Building London Ltd Reg No: 8073225


KEY

- SH - Sill Height
- WH - Window Height
- BH - Beam Height
- CH - Ceiling Height


- R - Stair Rise
- G - Stair Going

- R.W.P - Rain Water Pipe
- S.V.P - Soil Vent Pipe


- MH - Manhole Cover
- AR - Area
- PE - Perimeter

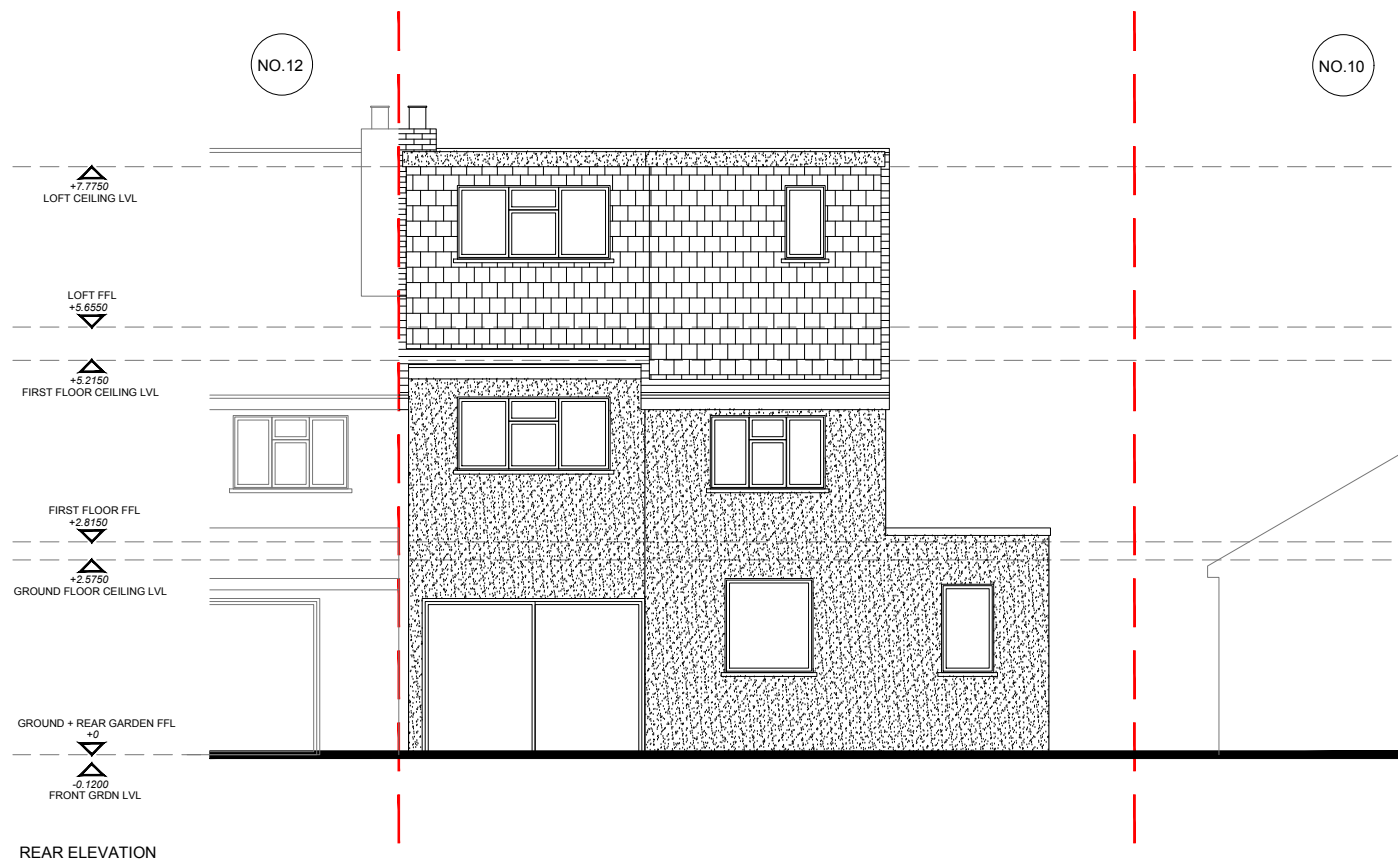

REAR ELEVATION

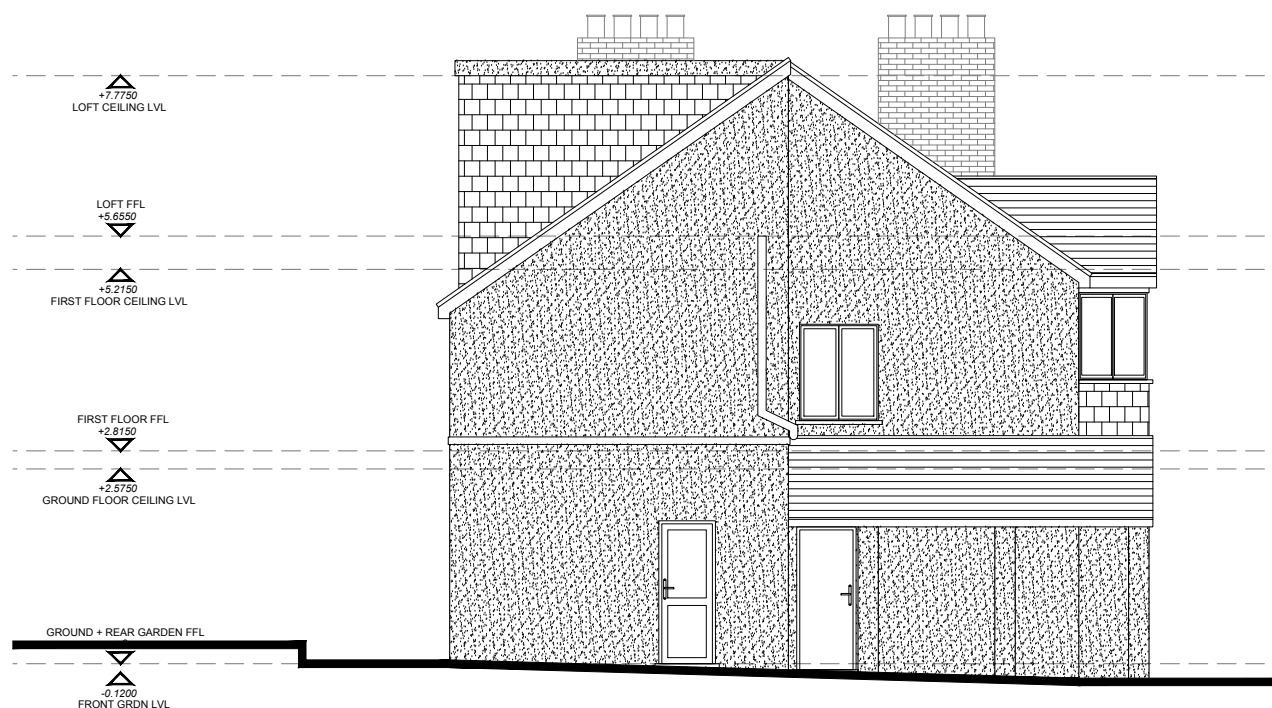

SIDE ELEVATION 01

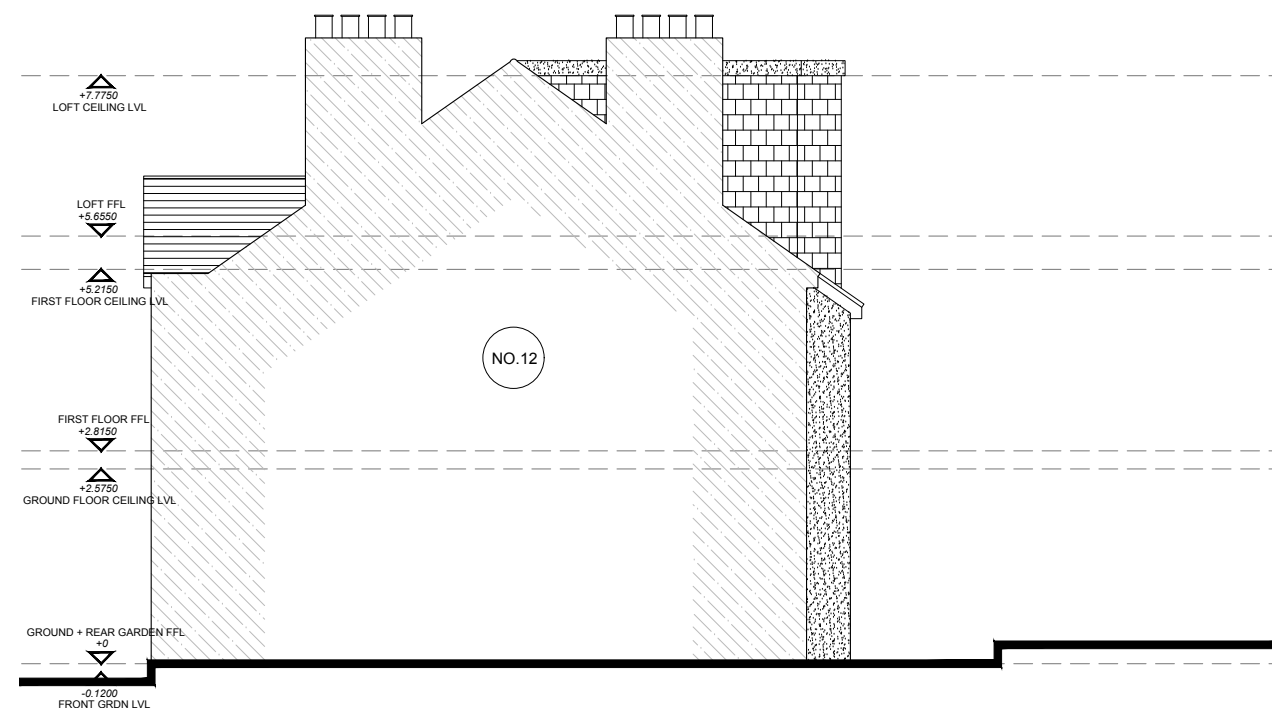

SIDE ELEVATION 02

Rev	Date	Description	By

Project no.: HB23077
Project:
Client: JOANNA & ASHLEY INJORE
Address: 11 The Close
Carshalton
SM5 4PE
Title: EXISTING ELEVATIONS
Drawn by: GW
Date: OCT 2023 **Scale:** 1:100
Drawing No: 0020

All dimensions must be checked on site prior to construction.
Any discrepancies must be reported to the architect immediately.
This drawing remains the copyright of Happy Building Ltd. and no portion should be reproduced without the permission.



STAGE: SITE SURVEY