



020 8118 0035
office@happybuilding.co.uk
12 Station Way
Cheam
Surrey
SM3 8SW

www.happybuilding.co.uk
Happy Building London Ltd Reg No: 8073225



KEY

- SH - Sill Height
- WH - Window Height
- BH - Beam Height
- CH - Ceiling Height

- R - Stair Rise
- G - Stair Going

- R.W.P - Rain Water Pipe
- S.V.P - Soil Vent Pipe

- MH - Manhole Cover
- AR - Area
- PE - Perimeter

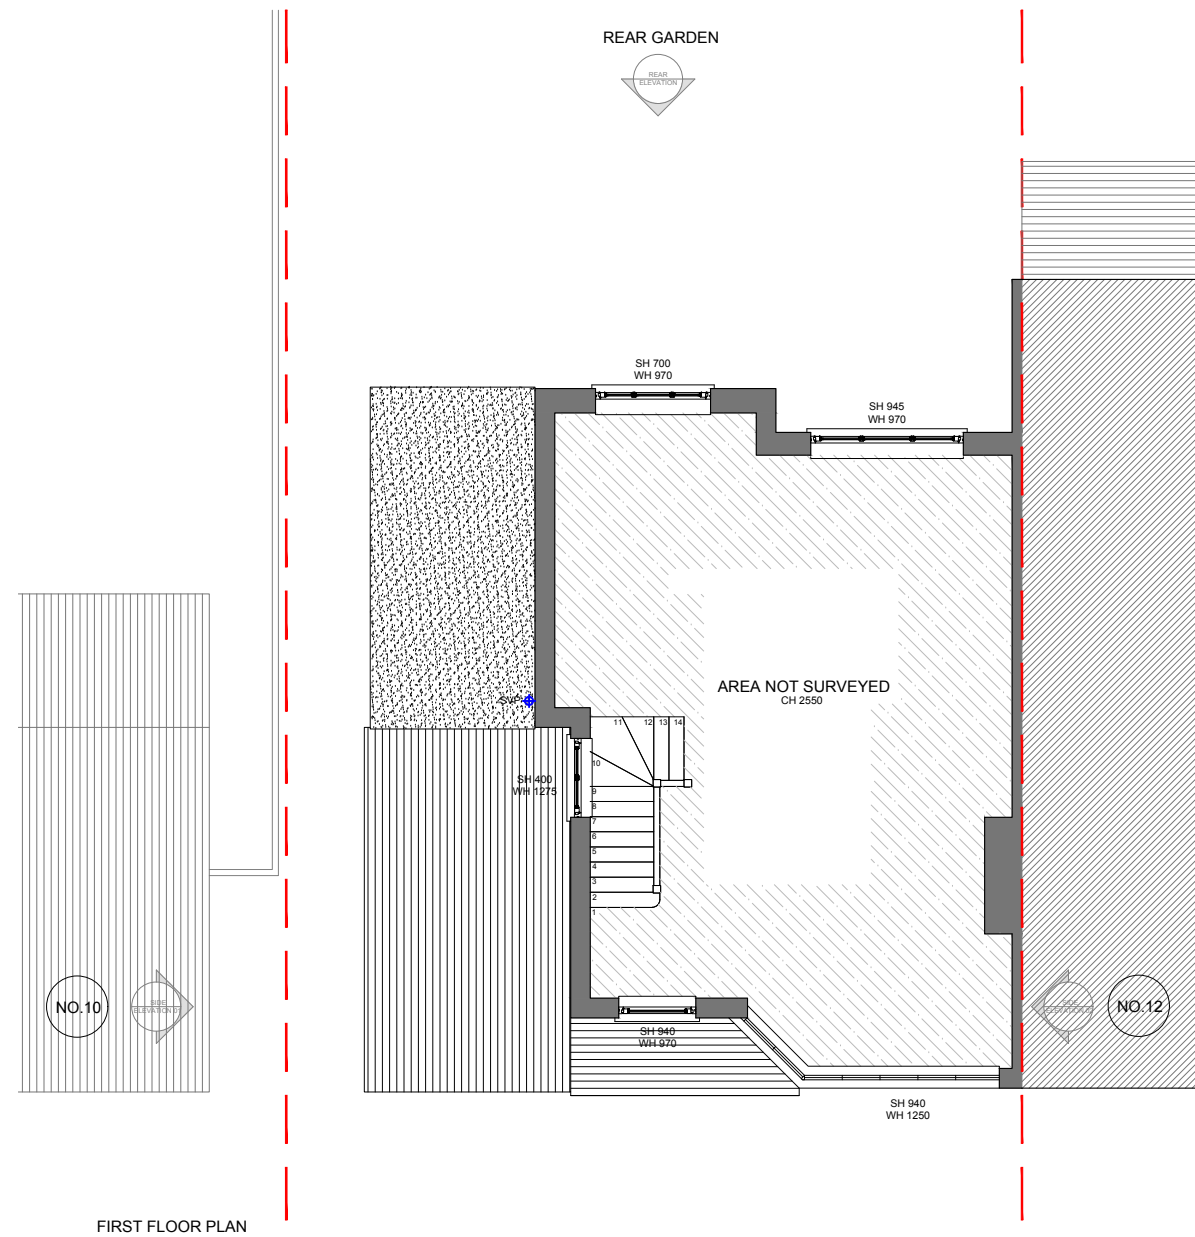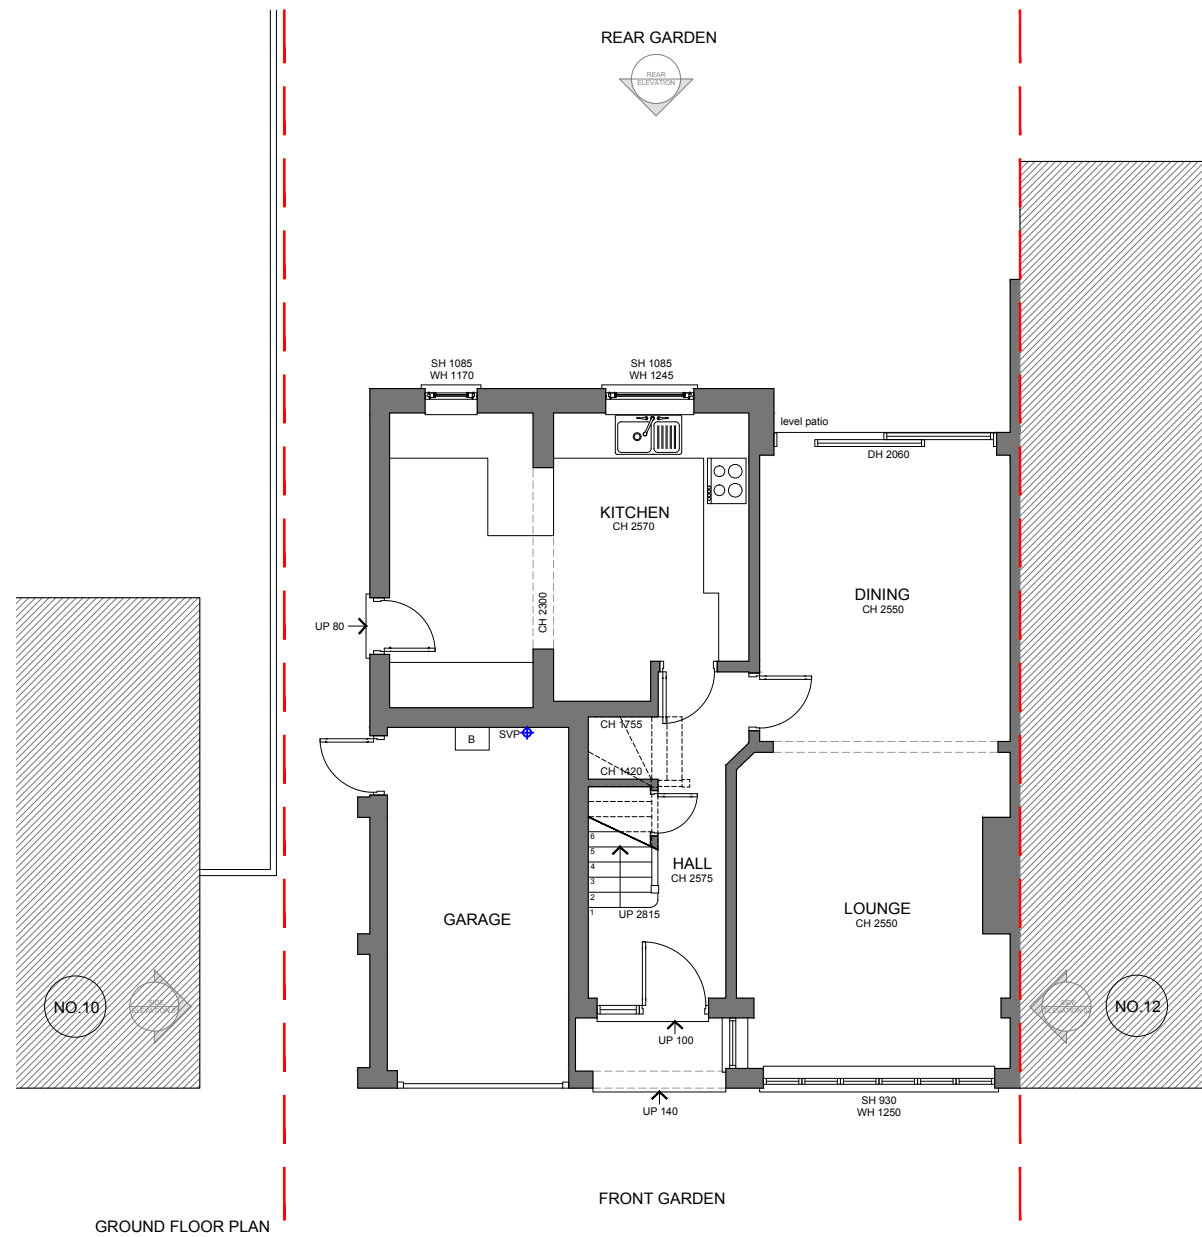

Rev	Date	Description	By
-	-	-	-

Project no.: HB23077

Project:

Client: JOANNA & ASHLEY INJORE

Address: 11 The Close
Carshalton
SM5 4PE

Title: EXISTING GROUND & FIRST FLOOR PLANS

Drawn by: GW

Date: OCT 2023 **Scale:** 1:100

Drawing No: 0010

All dimensions must be checked on site prior to construction. Any discrepancies must be reported to the architect immediately. This drawing remains the copyright of Happy Building Ltd. and no portion should be reproduced without the permission.

1:100

STAGE: SITE SURVEY