

These Drawings and designs and information are to be read in conjunction with the appended Building Regulations Specification Notices of Tony Michael Consulting/TMC Commercial Ltd and AKC Engineers details/calculations

These Drawings and designs and information are the Copyright of Tony Michael Consulting/TMC Commercial Ltd
 Do not scale Check all Dimensions and report any Errors to TMC
 Report any Errors or Discrepancies as soon as they are found to TMC
 These drawings are intended for the sole use of the client of TMC only, and for the sole and specific purpose to obtain Planning Permission and Building Regulation Approval, and no third party can rely on or use these drawings or information contained within or appended to, for any purpose, without the expressed consent of TMC in writing
 For the avoidance of doubt, the terms of the Copyrights [Rights of Third parties] Act: 1998 are excluded from, and do not apply to, these drawings, accompanying specifications, details, designs, and the engagement


Tony Michael Consulting
 23 Dungen Park Drive Broadstairs Kent CT10 1RQ
 Tel 01843 894320
 e : tme@tmc.org
 www.tonymichaelconsulting.co.uk
41 SEWELL CLOSE, BIRCHINGTON
EXISTING and PROPOSED OCT 23
1:100 @ A3 Dwg. No. 003A

FRONT ELEVATION



PROPOSED

SIDE ELEVATION (From South)

REAR ELEVATION

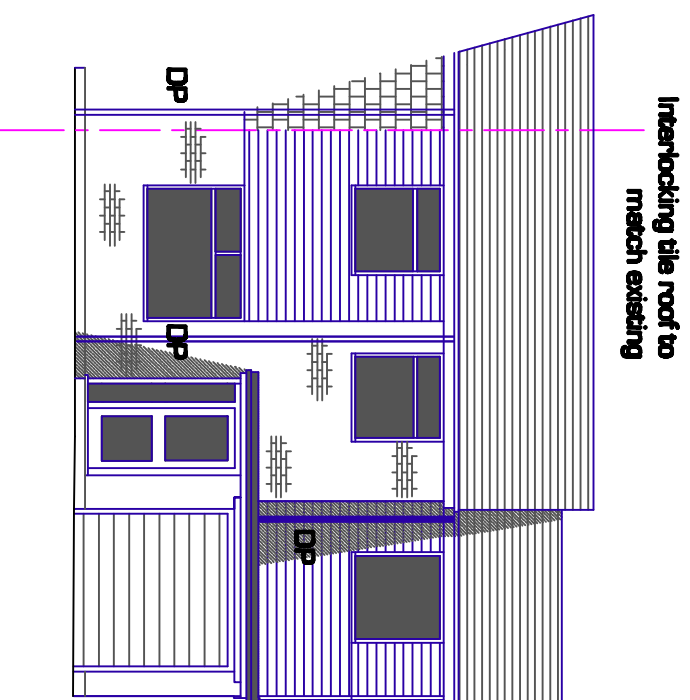


Interlocking tile roof to match existing

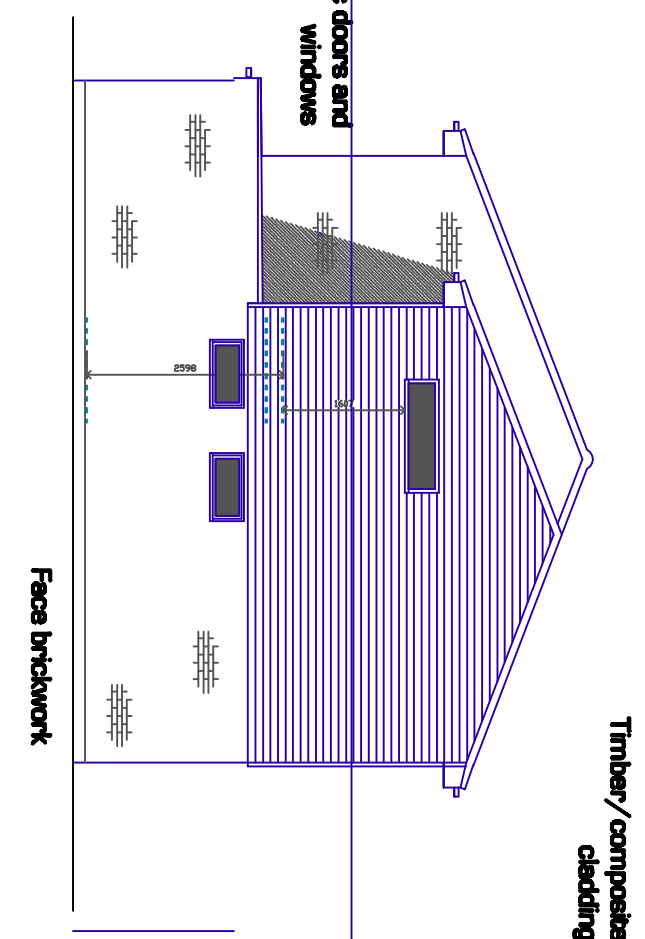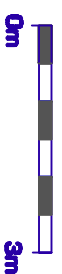

Timber/composite cladding

Face brickwork

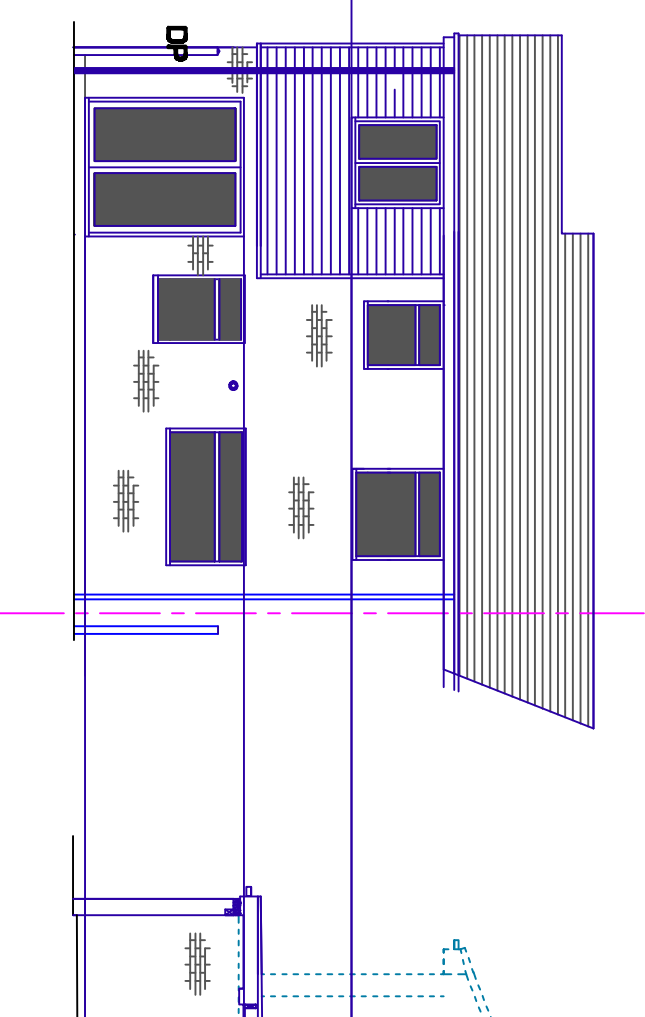


FRONT ELEVATION

EXISTING

SIDE ELEVATION (From South)

REAR ELEVATION

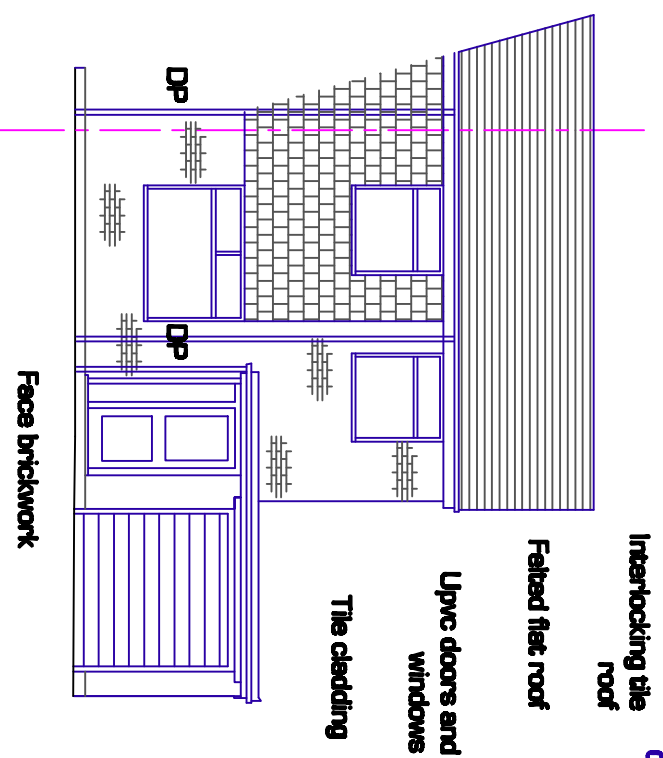

Face brickwork

